

YEAR 2 SEWER REHABILITATION PROGRAM
CITY OF LORAIN
UTILITIES DEPARTMENT
2020

INDEX OF SHEETS:

TITLE PAGE	1
GENERAL NOTES AND LEGEND	2
GENERAL SUMMARY	3

RELINING AREAS


ALLEY BETWEEN E.29TH & E.28TH ST	PEARL TO SENECA.....	4
SENECA AVE.	ALLEY TO NORTH OF E. 28TH ST.....	5
ALLEY BETWEEN E.30TH & E.29TH ST	PEARL TO SENECA.....	6
ALLEY BETWEEN E.31ST & E.30TH ST	PEARL TO SENECA.....	7
ALLEY BETWEEN E.32ND & E.31ST ST	PEARL TO EAST OF SENECA.....	8-9
ALLEY BETWEEN E.33RD & E.32ND ST	PEARL TO SENECA.....	10
ALLEY BETWEEN E.34TH & E.33RD ST	PEARL TO SENECA.....	11
ALLEY BETWEEN E.36TH & E.34TH ST	PEARL TO SENECA.....	12
SENECA AVE.	ALLEY TO SOUTH MANHOLE.....	13
ALLEY BETWEEN E.29TH & E.28TH ST	VINE TO EAST MANHOLE.....	14
ALLEY BETWEEN E.30TH & E.29TH ST	WEST MANHOLE TO VINE.....	14
IOWA AVE.	E ST. TO SOUTH DANLEY SQUARE.....	15
VINE AVE.	ALLEY TO E. 32ND ST.....	15
WOOD AVE.	MANHOLE NORTH OF E. 28TH ST TO	16
	NORTH MANHOLE.....	16
N/S SEWER FROM GLOBE TO PEARL	ALLEY TO NORTH MANHOLE.....	16

TV AND CLEANING AREAS

NORTH OF E. 28TH ST	GLOBE TO PEARL.....	17
42" SEWER WEST OF HENDERSON AVE	COLORADO TO IDAHO PUMP STATION....	18
NORTH SIDE OF E. 28TH ST	PEARL TO SENECA.....	20-21



LOCATION MAP
NOT TO SCALE

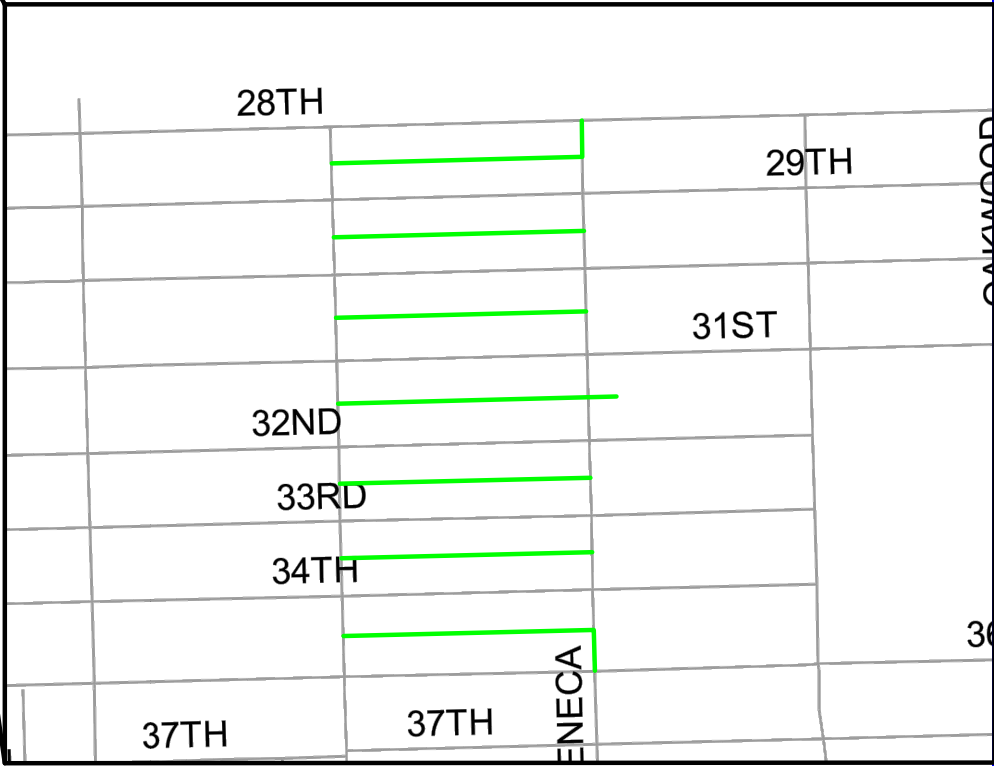

CITY COUNCIL

JOEL ARREDONDO, PRESIDENT
BETH HENLEY
ROB MCFARLAND
PAM CARTER
GREG ARGENTI
JOANNE MOON
REY CARRION
CORY SHAWVER
JOSHUA THORNSBERRY
TONY DIMACCHIA
MARY SPRINGOWSKI
MITCH FALLIS
NANCY GREER, CLERK OF COUNCIL



Veronica A. Newsome
VERONICA A. NEWSOME, P.E. OHIO REG. No. 83417



PROJECT DESCRIPTION:
CURED IN PLACE LINING OF SANITARY SEWERS IN THE CITY OF LORAIN INCLUDING
REINSTATING LATERALS, LATERAL LINING, AND MANHOLE SEALING/REHABILITATION.

DATE	DESCRIPTION	BY
08/15/20	ISSUED DRAWINGS	VAN


REVISIONS
DATE: AUG. 15, 2020
DRAWN BY: VAN
CHK'D BY: USP & GS

CITY OF LORAIN
ENGINEERING DEPARTMENT
200 WEST ERIE AVENUE
4TH FLOOR
LORAIN, OH 44052
PHONE: (440) 204-2003
FAX: (440) 204-2522



TITLE SHEET
SANITARY SEWER RELINING
UTILITIES PROJECT
2020
CITY OF LORAIN
COUNTY OF LORAIN, STATE OF OHIO

PLAN LEGEND

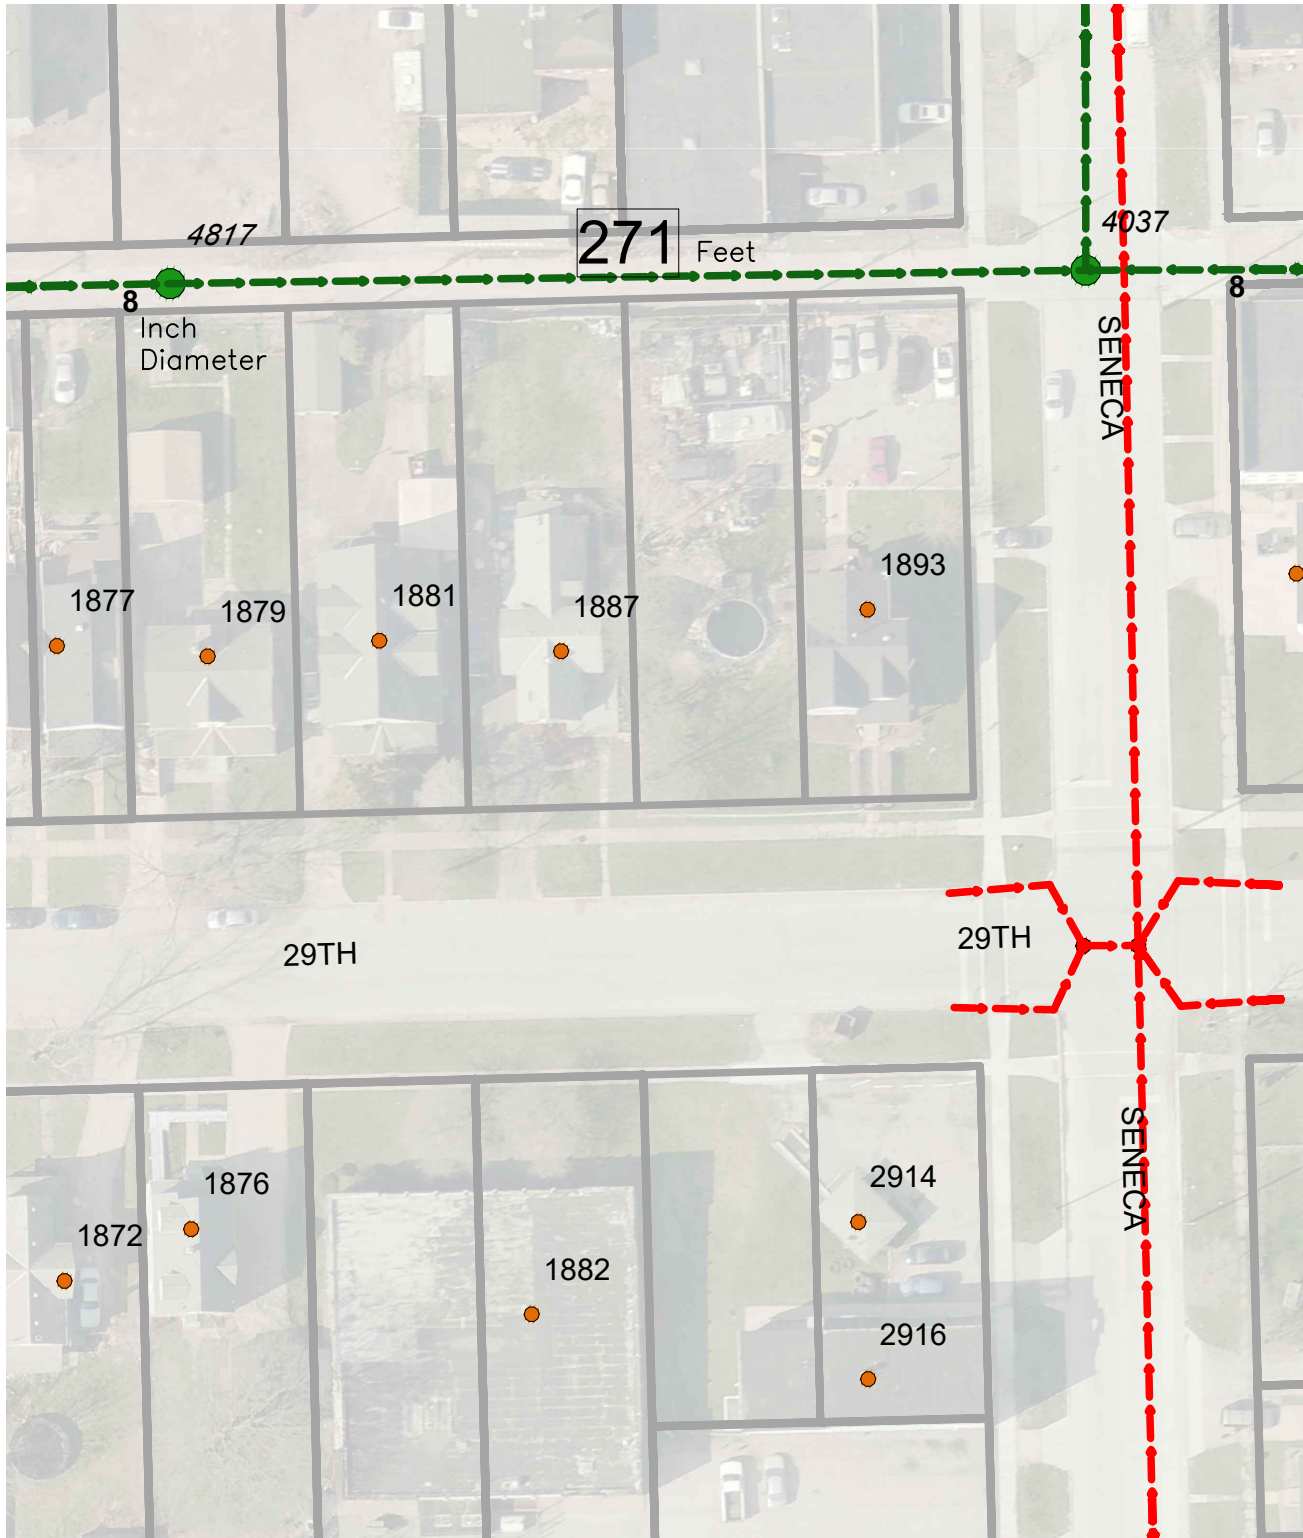

1893

Home Address



Storm Manhole



4031

Sanitary Manhole

8

Pipe Diameter (in)

341.4

Pipe Length (ft)

Parcels

Storm Mains

Sanitary Mains

GENERAL

THIS CONTRACT SHALL COMPLY WITH THE "CITY OF LORAIN STANDARD DESIGNS". THE STANDARDS CAN BE OBTAINED AT <http://www.cityoflorain.org>

BEFORE THE OWNER WILL APPROVE AND ACCEPT THE WORK AND RELEASE THE GUARANTY RETAINER, THE CONTRACTOR SHALL FURNISH THE ENGINEER A WRITTEN REPORT INDICATING THE RESOLUTION OF ANY AND ALL PROPERTY DAMAGE CLAIMS FILED WITH THE CONTRACTOR BY ANY PARTY DURING THE CONSTRUCTION PERIOD. THE INFORMATION TO BE SUPPLIED SHALL INCLUDE, BUT NOT LIMITED TO, NAME OF CLAIMANT, DATE FILED WITH CONTRACTOR, NAME OF INSURANCE COMPANY AND/OR ADJUSTOR HANDLING CLAIM, HOW CLAIM WAS RESOLVED AND IF CLAIM WAS NOT RESOLVED FOR THE FULL AMOUNT, A STATEMENT INDICATING THE REASON FOR SUCH ACTION.

DATE	ISSUED	DESCRIPTION	BY
08/15/20		DRAWINGS	VAN

DATE: AUG. 15, 2020
DRAWN BY: VAN
CH'D BY: JSP & GS

CITY OF LORAIN
ENGINEERING DEPARTMENT
200 WEST ERIE AVENUE
4TH FLOOR
LORAIN, OH 44052
PHONE: (440) 204-2003
FAX: (440) 204-2522



GENERAL NOTES & LEGEND

SANITARY SEWER RELINING

SANITARY SEWER REINFORCING UTILITIES PROJECT

COUNTY OF LORAIN, STATE OF OHIO

		Year 3 - City of Lorain Sewer Relining Program		
#	ODOT SPEC	ITEM	UNIT	TOTAL ESTIMATED QUANTITIES
1	833/SPECIAL	CLEANING OF ALL SEWERS LESS THAN 12" IN DIAMETER, COMPLETE AS SPECIFIED	LF	10,926
2	833/SPECIAL	BYPASS, DIVERSION PUMPING, AND FLOW CONTROL INCLUDING CONTAINMENT, BYPASS, FLOW CONTROL AND EMERGENCY RESPONSE PLANS COMPLETE AS SPECIFIED	LUMP	1
3	833/SPECIAL	INFILTRATION MITIGATION BY MEANS OF PRESSURE CHEMICAL GROUT SYSTEM.	PER GALLON	30
4	833/SPECIAL	8" DIAMETER SEWER PIPE (VCP)	LF	10,203
5	833/SPECIAL	10" DIAMETER SEWER PIPE (VCP)	LF	723
6	833/SPECIAL	TELEWISE SEWERS SMALLER THAN 12" IN DIAMETER, COMPLETE AS SPECIFIED (sewers are to be televised while actively flowing, item does not include dewatering, cleaning or bypass pumping)	LF	543
7	833/SPECIAL	TELEWISE SEWERS LARGER THAN 12" IN DIAMETER, COMPLETE AS SPECIFIED (sewers are to be televised while actively flowing, item does not include dewatering, cleaning or bypass pumping)	LF	2,128
8	833/SPECIAL	REINSTATE LATERALS: SHALL INCLUDE, MOBILIZATION, DETERMINE WHICH LATERALS ARE ACTIVE, REINSTATE ALL ACTIVE LATERALS, COMPLETE	EA	300
9	833/SPECIAL	LATERAL LINER INSTALLATION: WHEN DIRECTED, INSTALLATION OF 5 LINEAR FEET OF CIPP LINER IN LATERAL AT THE CONNECTION WITH THE SEWER MAIN PIPE INCLUDING CCTV AS NEEDED, COMPLETE	EA	5
10	833/SPECIAL	TOP-HAT INSTALLATION: WHEN DIRECTED, INSTALLATION 18-INCH LONG TOP HAT SERVICE CONNECTION SEAL AT INTERFACE BETWEEN SERVICE LATERAL AND SEWER MAIN PIPE INCLUDING CCTV AS NEEDED, COMPLETE AS SPECIFIED	EA	45
11	833/SPECIAL	LATERAL LINING UNIT PRICE: LINING BEYOND 5 LF IN 6" SERVICE LATERALS AS DIRECTED BY THE OWNER, COMPLETE	LF	100
12	833/SPECIAL	MANHOLE LINING: SHALL INCLUDE MOBILIZATION, ALL PREPARATORY CLEANING AND REPAIR, GROUTING AS NEEDED AND THE INSTALLATION OF FULL DEPTH (FROM CASTING TO BENCH) CEMENT TYPE LINING PER ASTM AND MANUFACTURER REQUIREMENTS BY A MANUFACTURER CERTIFIED INSTALLER, COMPLETE AS SPECIFIED	VERTICAL FEET	600
13	833/SPECIAL	REPAIR BRICK MANHOLE - INTERNAL WALLS: SHALL INCLUDE REMOVAL AND REPLACEMENT OF BRICK(S) WITH MORTAR FROM INSIDE MANHOLE AS DIRECTED, COMPLETE AS SPECIFIED.	SF	100
14	833/SPECIAL	REMOVE AND REBUILD MANHOLE TO GRADE: ITEM SHALL INCLUDE EXCAVATION, REMOVAL OF BRICK COURSES TO THE DIRECTED DEPTH, BACKFILL, AND COMPACTIONS, COMPLETE AS SPECIFIED.	SF	125
15	833/SPECIAL	PAVEMENT REMOVAL AND RESTORATION: ITEM SHALL INCLUDE SAW CUTTING AND REMOVAL OF EXISTING PAVEMENT AND PAVEMENT RESTORATION COMPLETE AS SPECIFIED.	SY	6
16	833/SPECIAL	FURNISH AND INSTALL MANHOLE FRAME AND COVER, COMPLETE AS SPECIFIED.	EA	5
17	833/SPECIAL	SPECIFIC ALLOWANCE - BASEMENT CLEANING, COMPLETE AS SPECIFIED	Allowance	\$ 30,000.00
18	833/SPECIAL	SPECIFIC ALLOWANCE - REMOVAL OF MAJOR SEWER BLOCKAGES, COMPLETE AS SPECIFIED	Allowance	\$ 10,000.00

DATE
08/15/20

DESCRIPTION
ISSUED DRAWINGS

BY
VAN

REVISIONS

DATE: AUG. 15, 2020

DRAWN BY: VAN

CHK'D BY: JSP & GS


CITY OF LORAIN
ENGINEERING DEPARTMENT
200 WEST ERIE AVENUE
4TH FLOOR
LORAIN, OH 44052
PHONE: (440) 204-2003
FAX: (440) 204-2522




GENERAL SUMMARY

SANITARY SEWER RELINING
UTILITIES PROJECT
2020
CITY OF LORAIN
COUNTY OF LORAIN, STATE OF OHIO

3
21

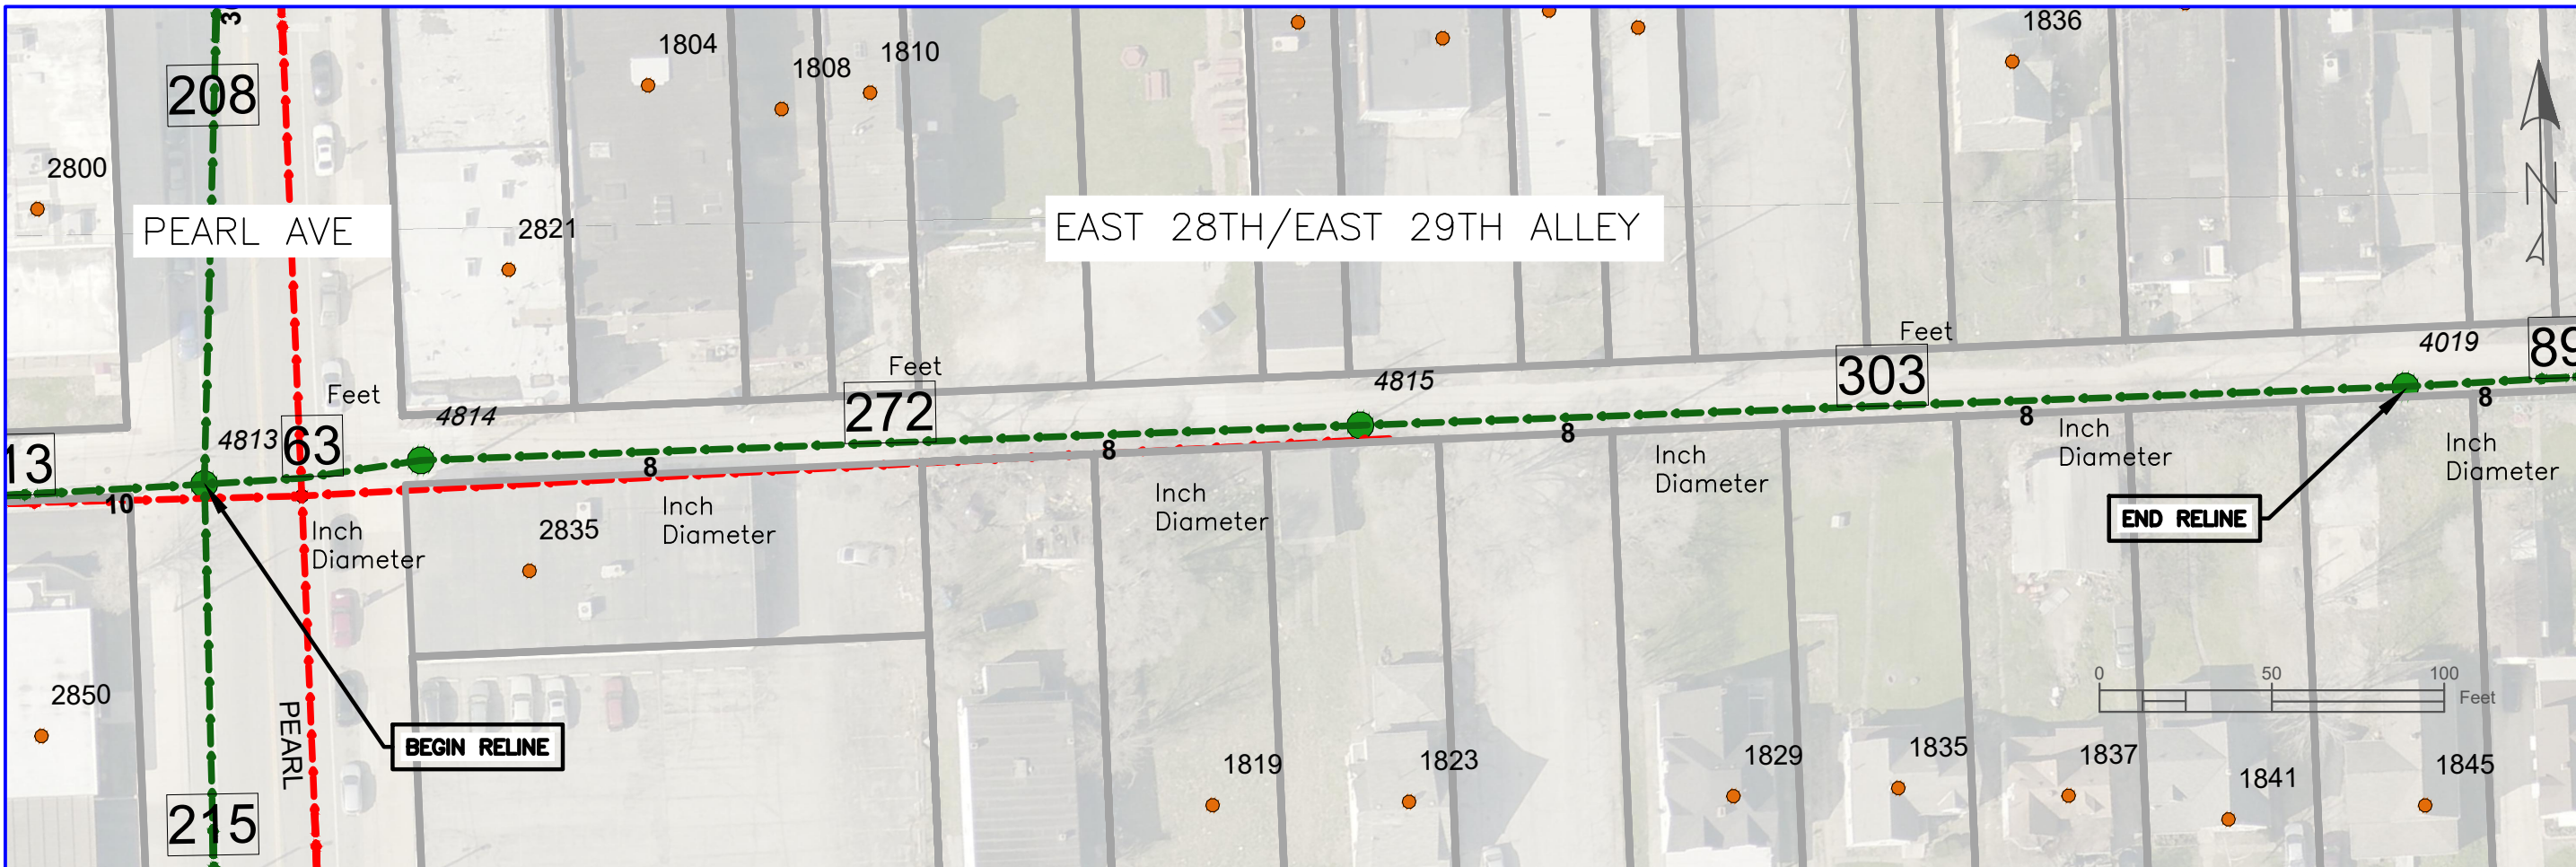

PLAN VIEW - MH 4813-4814; 4814-4815; 4815-4019

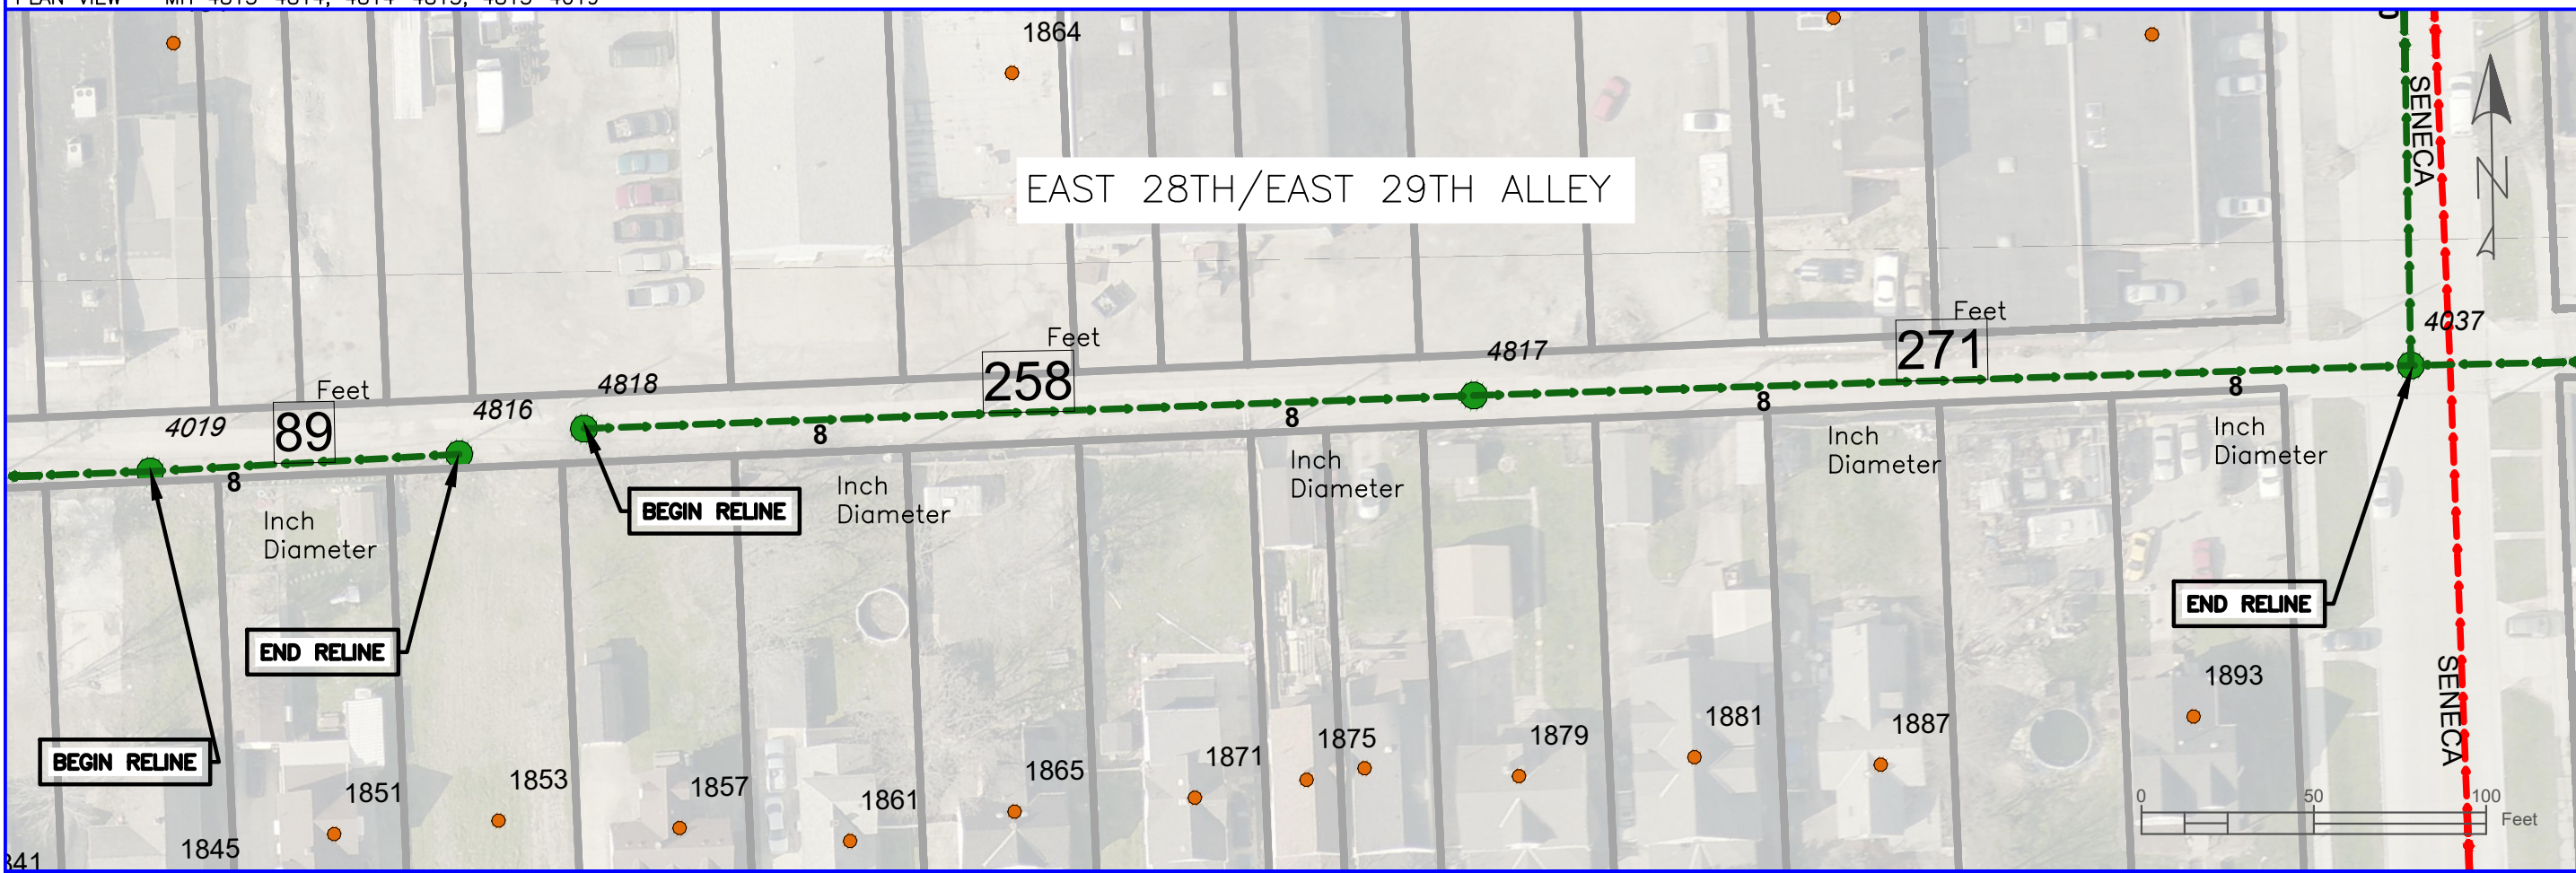

PLAN VIEW - MH 4019-4816; 4818-4817; 4817-4037

DATE	DESCRIPTION	BY
08/15/20	ISSUED DRAWINGS	VAN

DATE	DESCRIPTION
AUG. 15, 2020	
DRAWN BY: VAN	
CHKD BY: JSP & GS	

CITY OF LORAIN
ENGINEERING DEPARTMENT
200 WEST ERIE AVENUE
4TH FLOOR
LORAIN, OH 44052
PHONE: (440) 204-2003
FAX: (440) 204-2522



ALLEY E.29TH/E.28TH ST -
PEARL TO SENECA
SANITARY SEWER RELINING
UTILITIES PROJECT
2020
CITY OF LORAIN
COUNTY OF LORAIN, STATE OF OHIO

4

21



PLAN VIEW - MH 4037-4039


DATE	DESCRIPTION	BY
08/15/20	ISSUED DRAWINGS	VAN

REVISIONS		
DATE: AUG. 15, 2020	DRAWN BY: VAN	CHECKED BY: JSP & GS


CITY OF LORAIN
ENGINEERING DEPARTMENT
200 WEST ERIE AVENUE
4TH FLOOR
LORAIN, OH 44052
PHONE: (440) 204-2003
FAX: (440) 204-2522




SENECA AVE -
ALLEY TO E. 28TH ST
SANITARY SEWER RELINING
UTILITIES PROJECT
2020
CITY OF LORAIN
COUNTY OF LORAIN, STATE OF OHIO

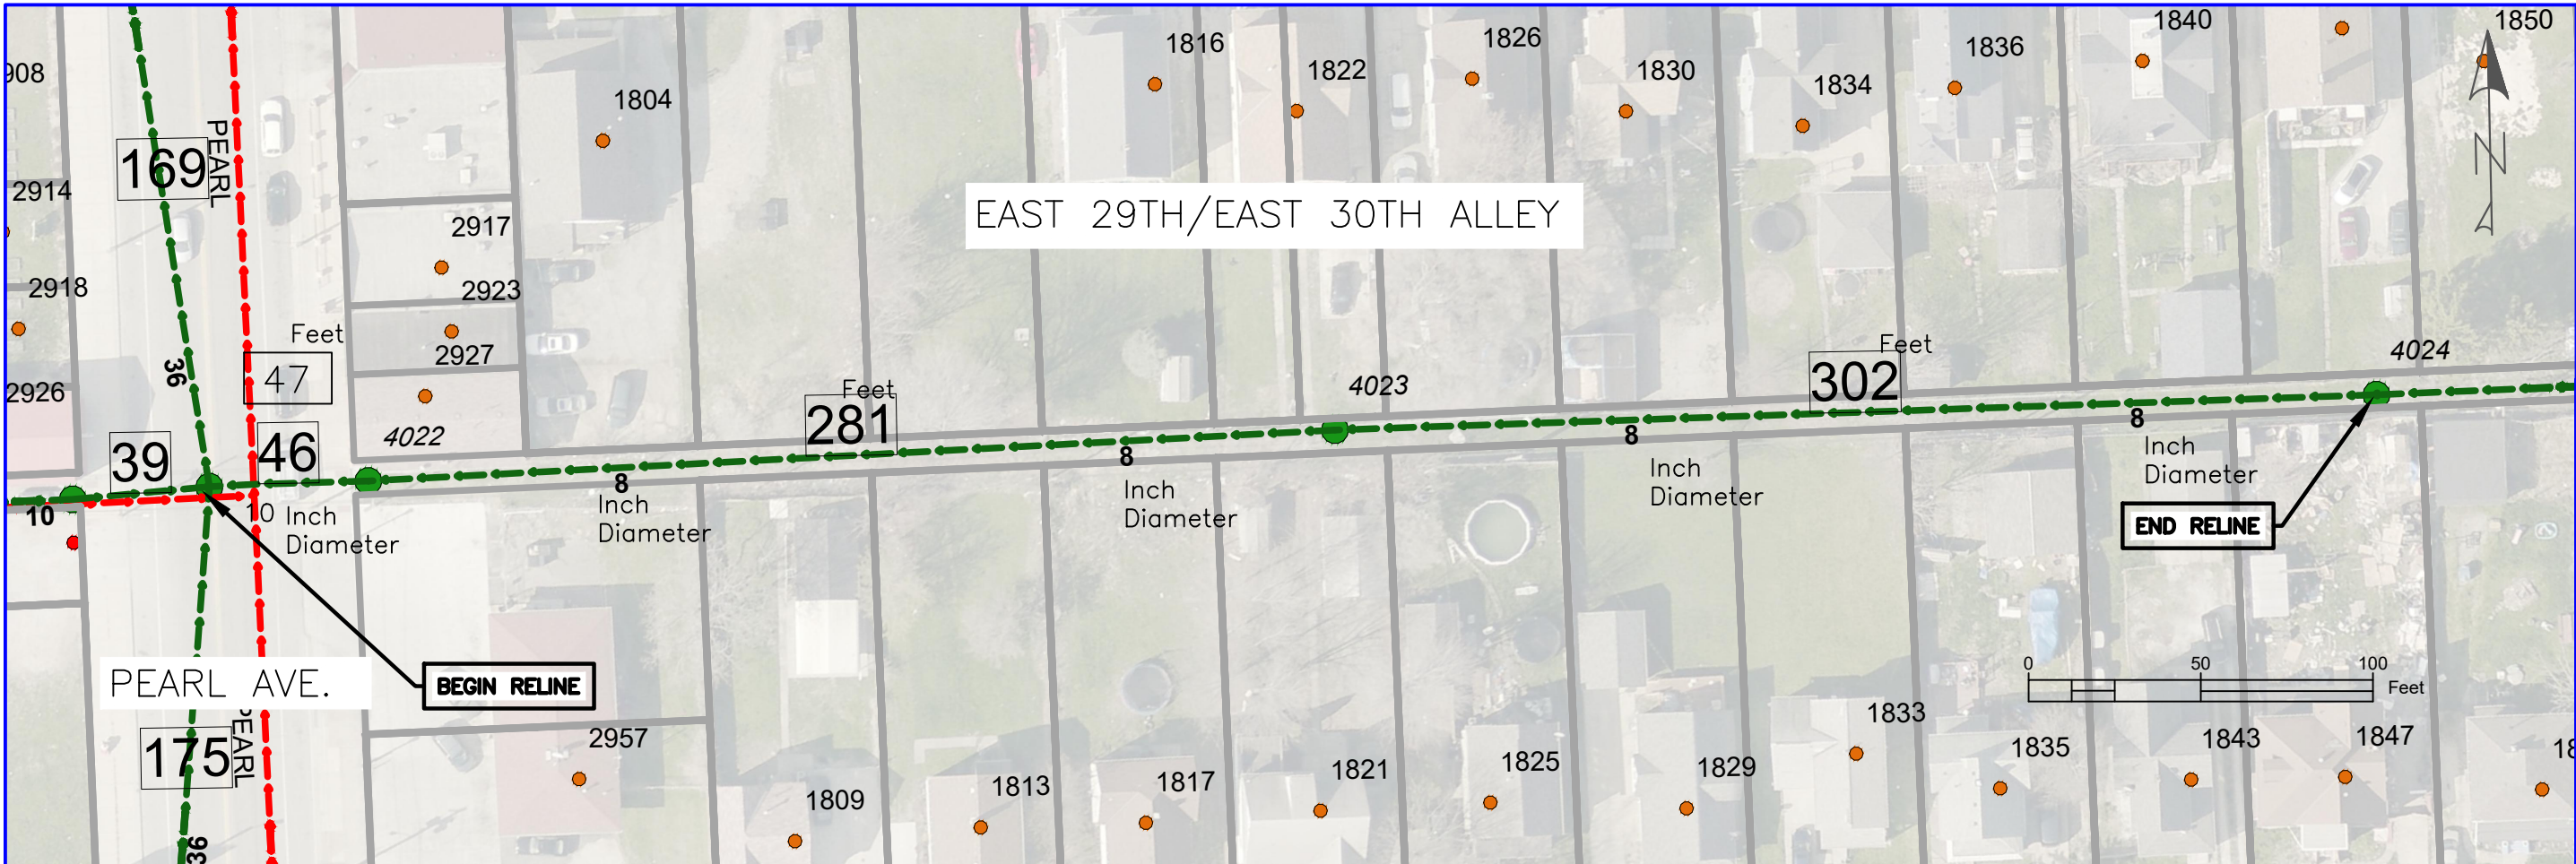


PLAN VIEW — MH 3910—4022; 4022—4023; 4023—4024

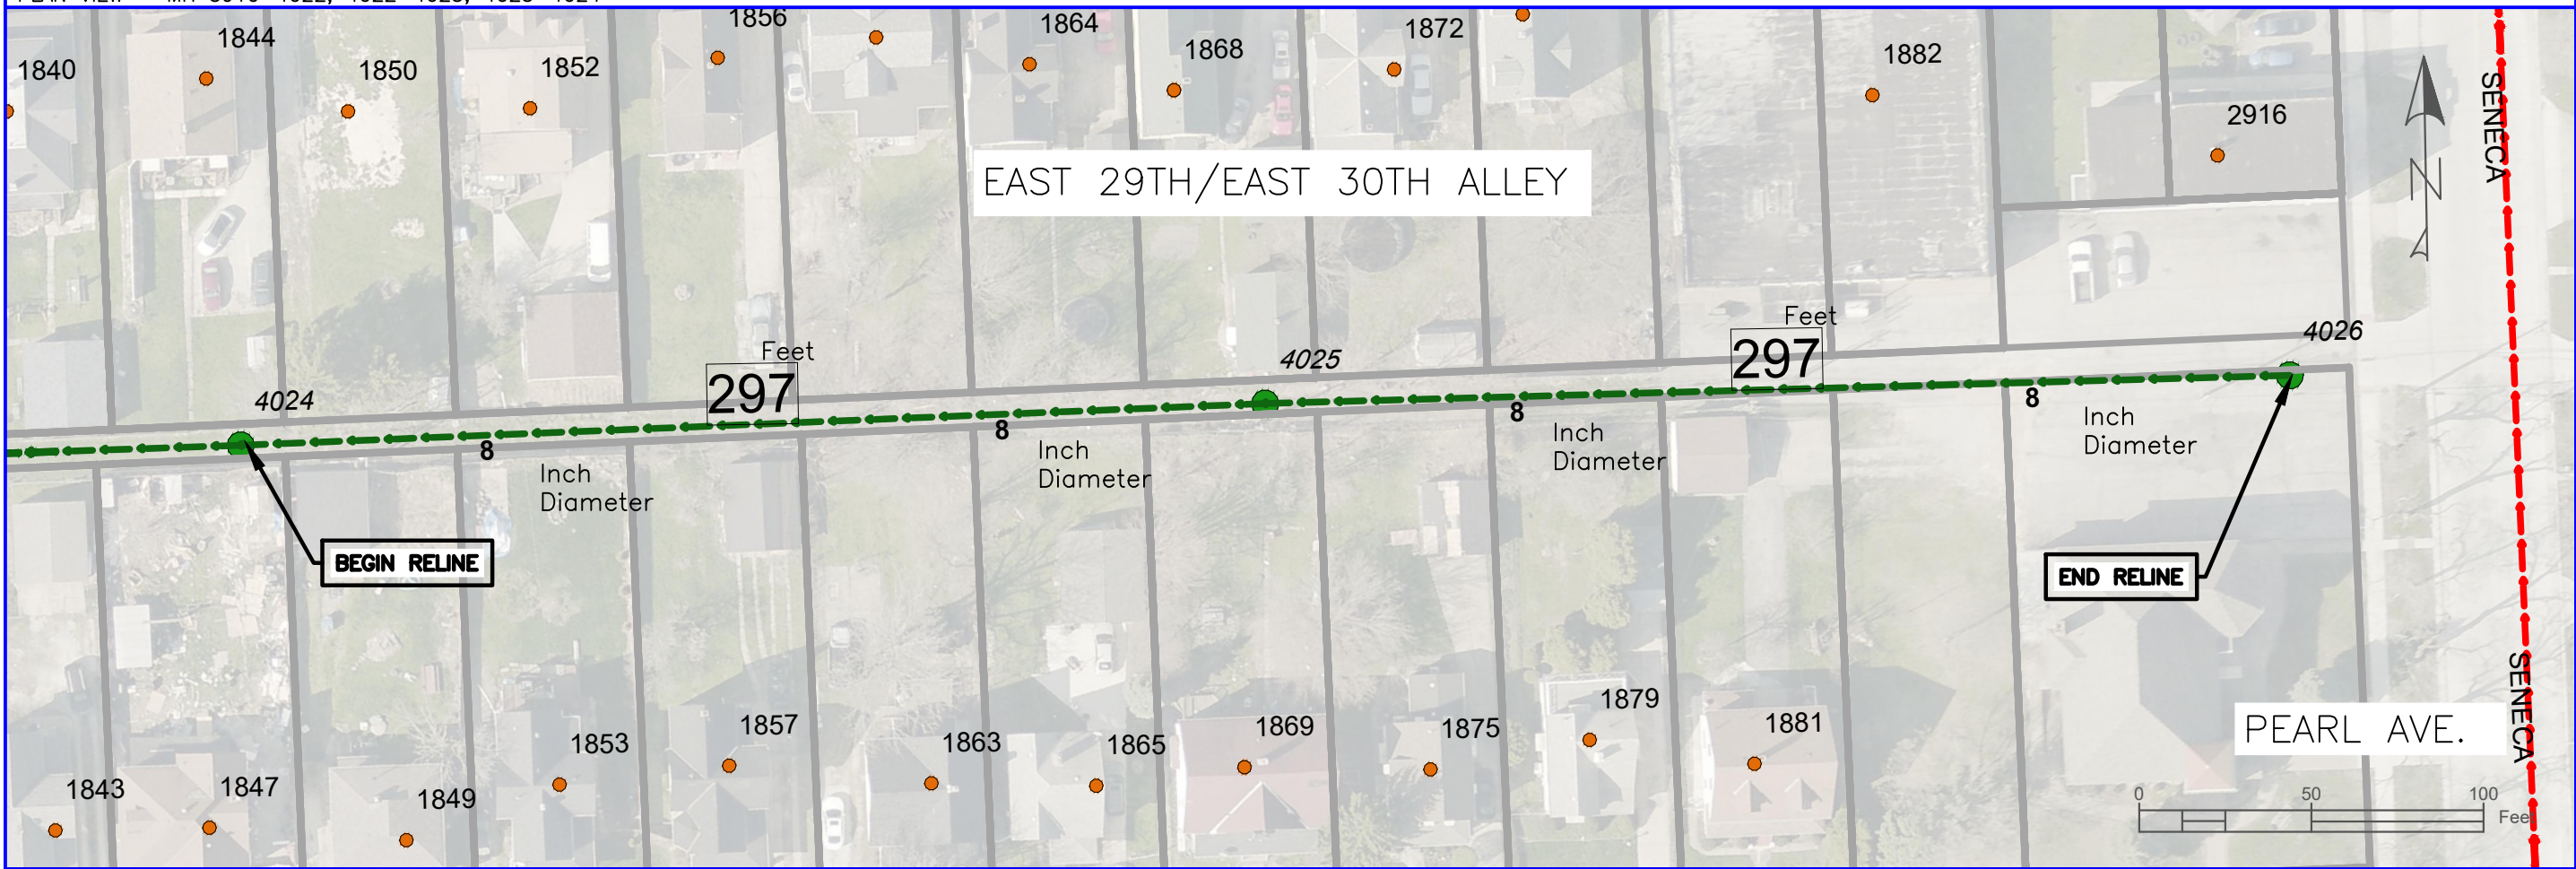


PLAN VIEW — MH 4024—2025; 4025—4026

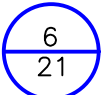DESCRIPTION		DATE	BY
ISSUED DRAWINGS		08/15/20	VAN
REVISIONS			
DATE: AUG. 15, 2020			
DRAWN BY: VAN			
CHK'D BY: JSP & GS			
CITY OF LORAIN ENGINEERING DEPARTMENT 200 WEST ERIE AVENUE 4TH FLOOR LORAIN, OH 44052 PHONE: (440) 204-2003 FAX: (440) 204-2522			
			
ALLEY E.30TH/E.29TH — PEARL TO SENECA			
SANITARY SEWER RELINING UTILITIES PROJECTS 2020 CITY OF LORAIN COUNTY OF LORAIN, STATE OF OHIO			
			

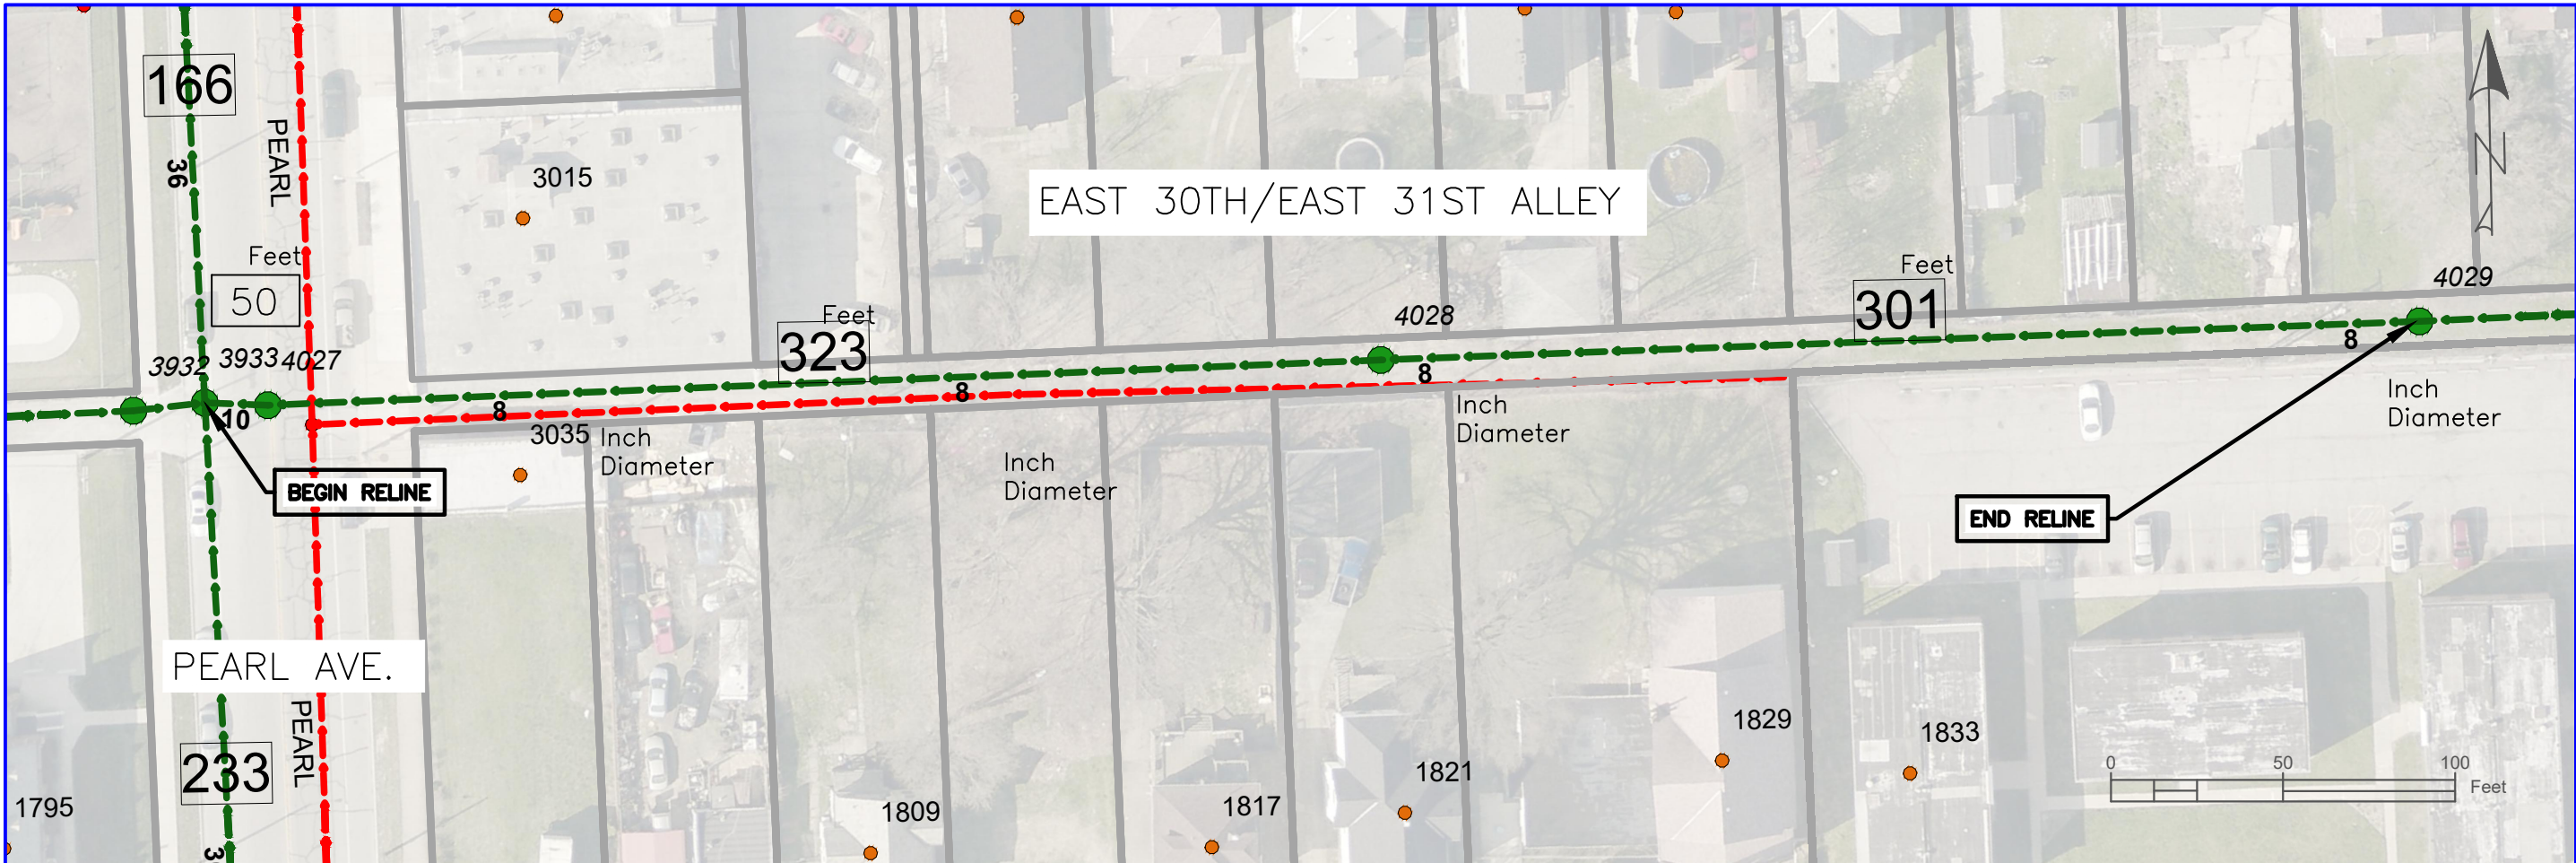

PLAN VIEW - MH 3933-4027; 4027-4028; 4028-4029

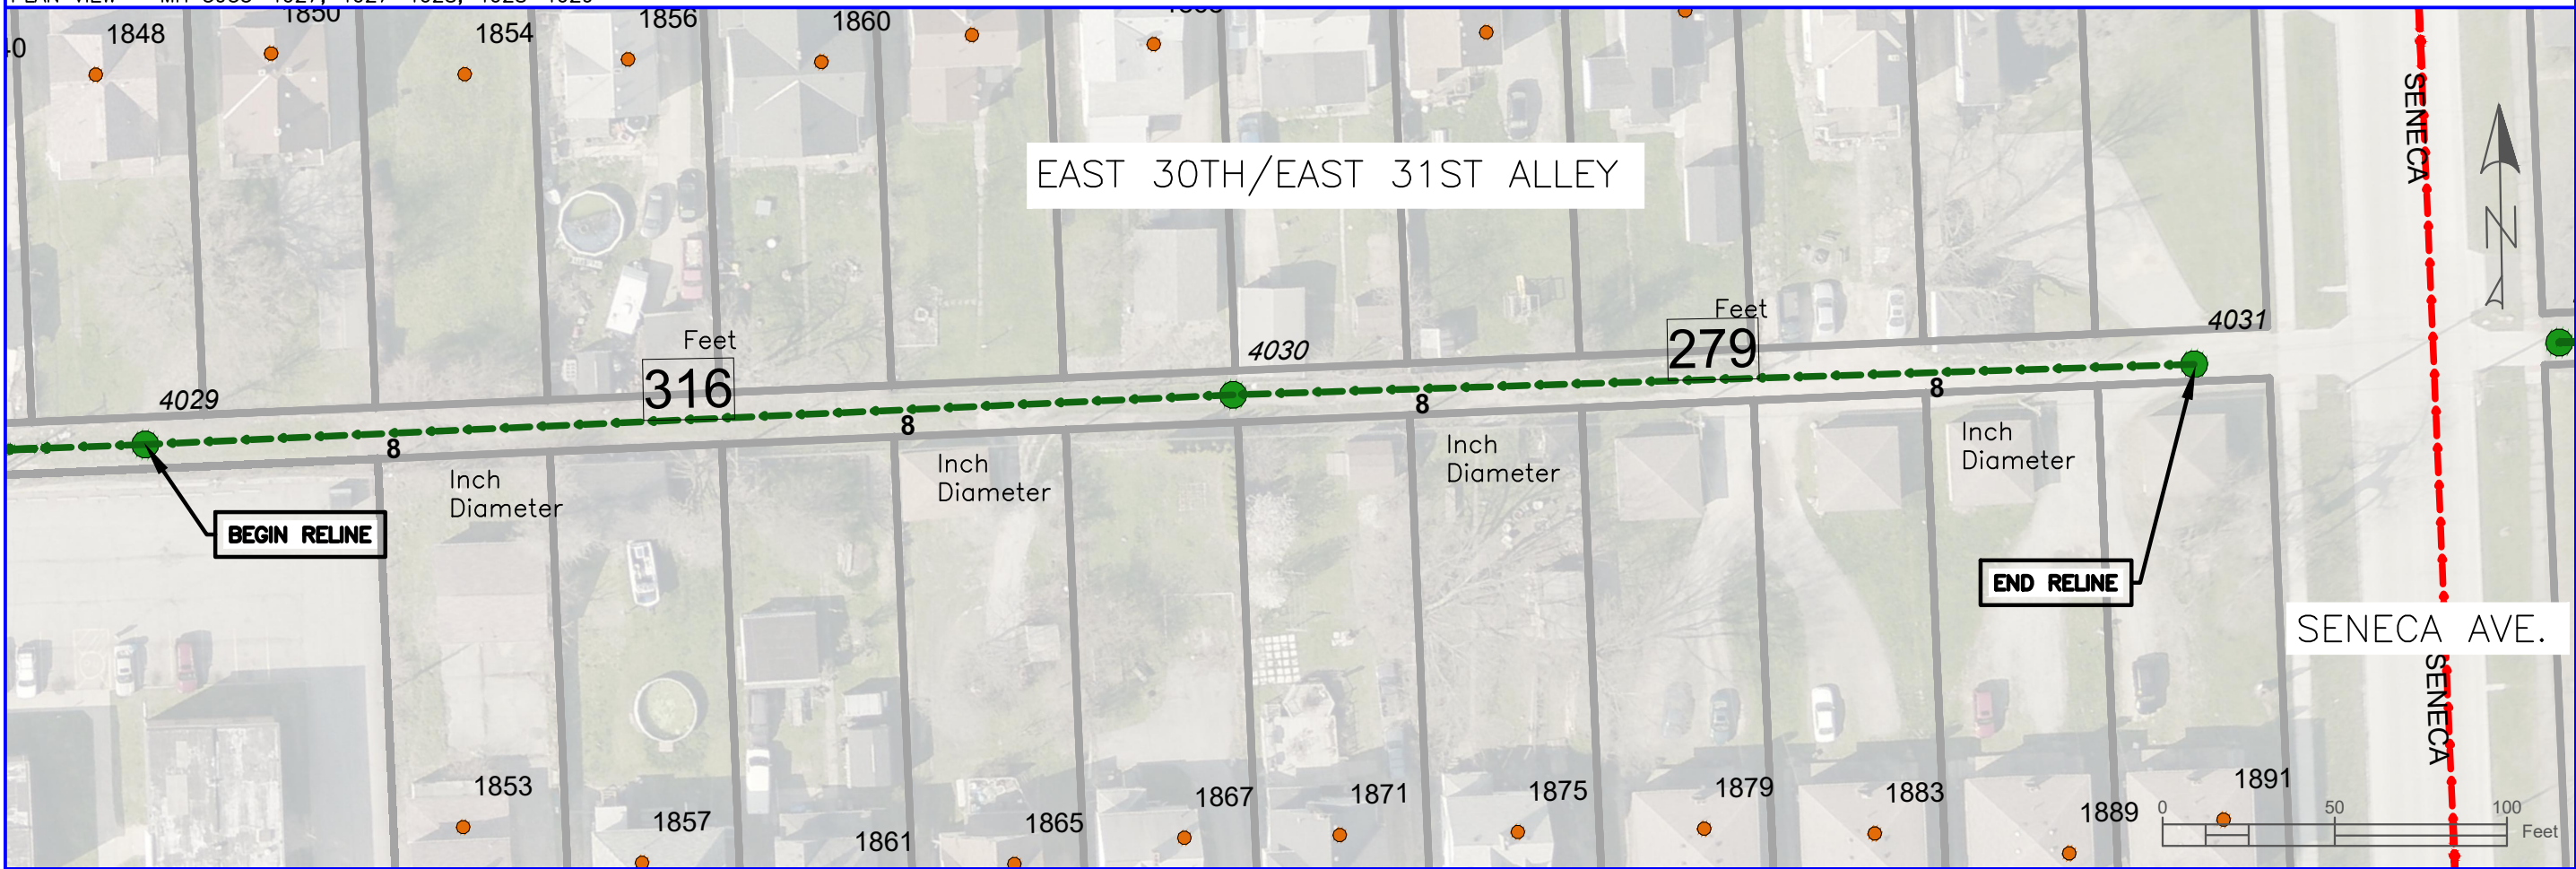

PLAN VIEW - MH 4029-4030; 4030-4031


DATE	DESCRIPTION	BY
08/15/20	ISSUED DRAWINGS	VAN

DATE	DESCRIPTION	BY
AUG. 15, 2020		VAN


CITY OF LORAIN
ENGINEERING DEPARTMENT
200 WEST ERIE AVENUE
4TH FLOOR
LORAIN, OH 44052
PHONE: (440) 204-2003
FAX: (440) 204-2522



ALLEY E.31ST/E.30TH ST -
PEARL TO SENECA
SANITARY SEWER RELINING
UTILITIES PROJECT
2020
CITY OF LORAIN
COUNTY OF LORAIN, STATE OF OHIO

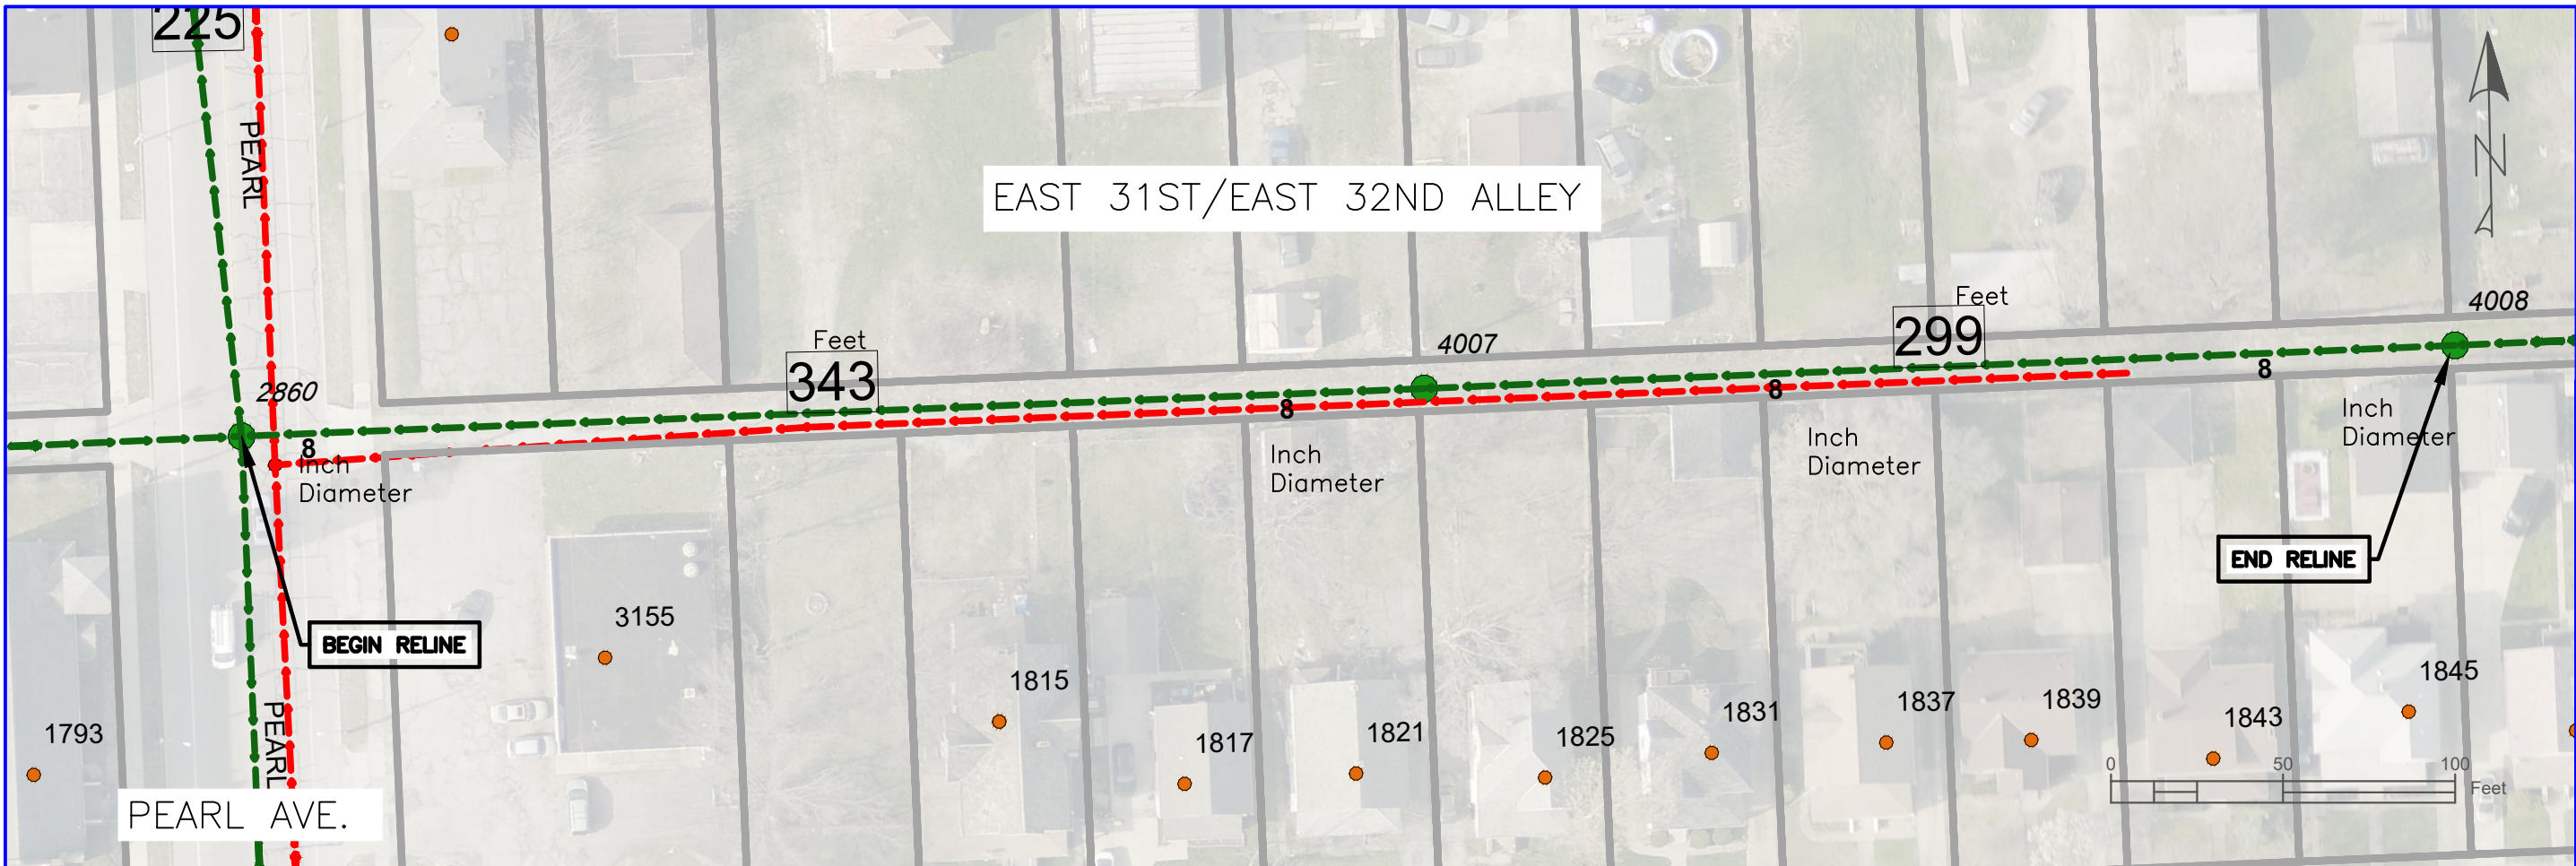

PLAN VIEW — MH 2860—4007; 4007—4008

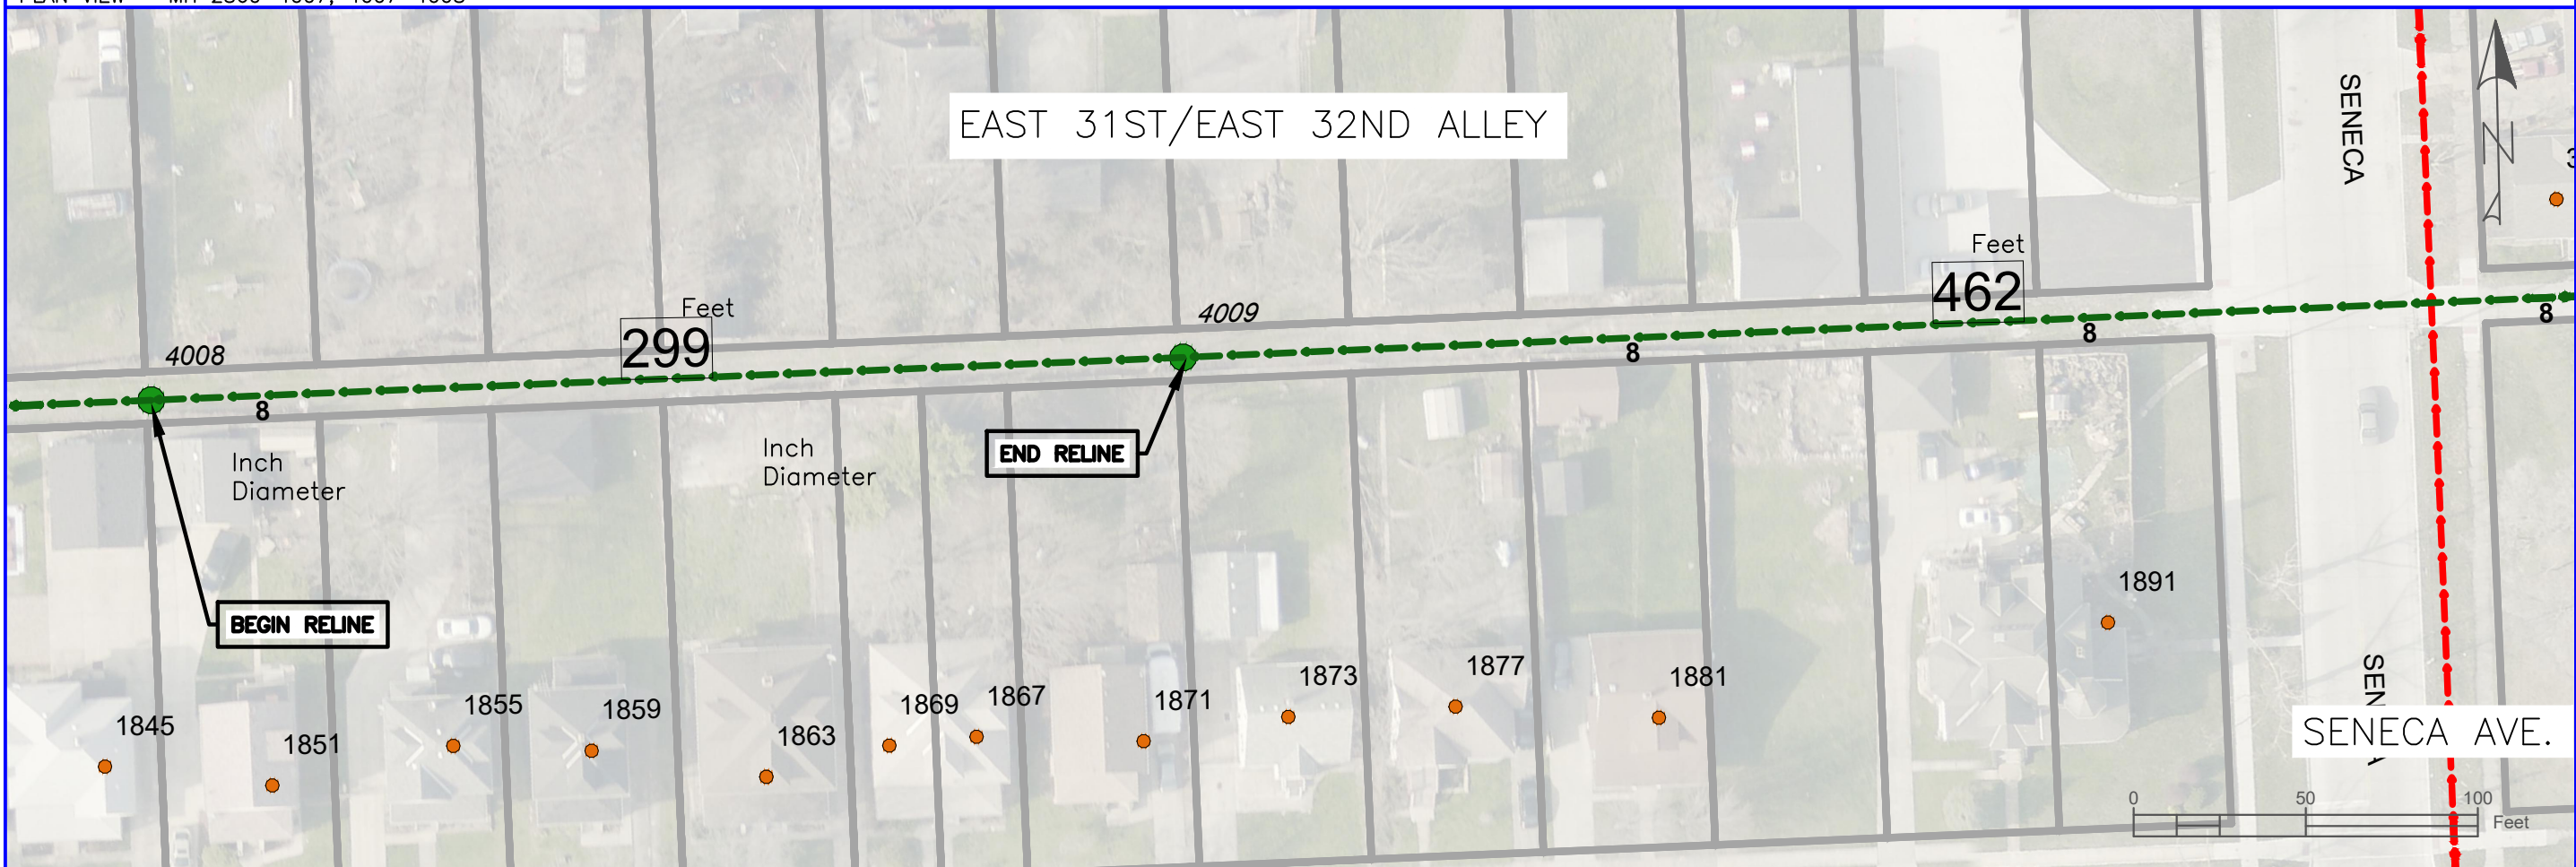

PLAN VIEW — MH 4008—4009


DATE	DESCRIPTION	BY
08/15/20	ISSUED DRAWINGS	VAN

REVISIONS		
DATE: AUG. 15, 2020	DRAWN BY: VAN	CHK'D BY: JSP & GS

CITY OF LORAIN
ENGINEERING DEPARTMENT
200 WEST ERIE AVENUE
4TH FLOOR
LORAIN, OH 44052
PHONE: (440) 204-2003
FAX: (440) 204-2522



ALLEY E.32ND/E.31ST ST —
PEARL TO SENECA
SANITARY SEWER RELINING
UTILITIES PROJECT
2020
CITY OF LORAIN
COUNTY OF LORAIN, STATE OF OHIO

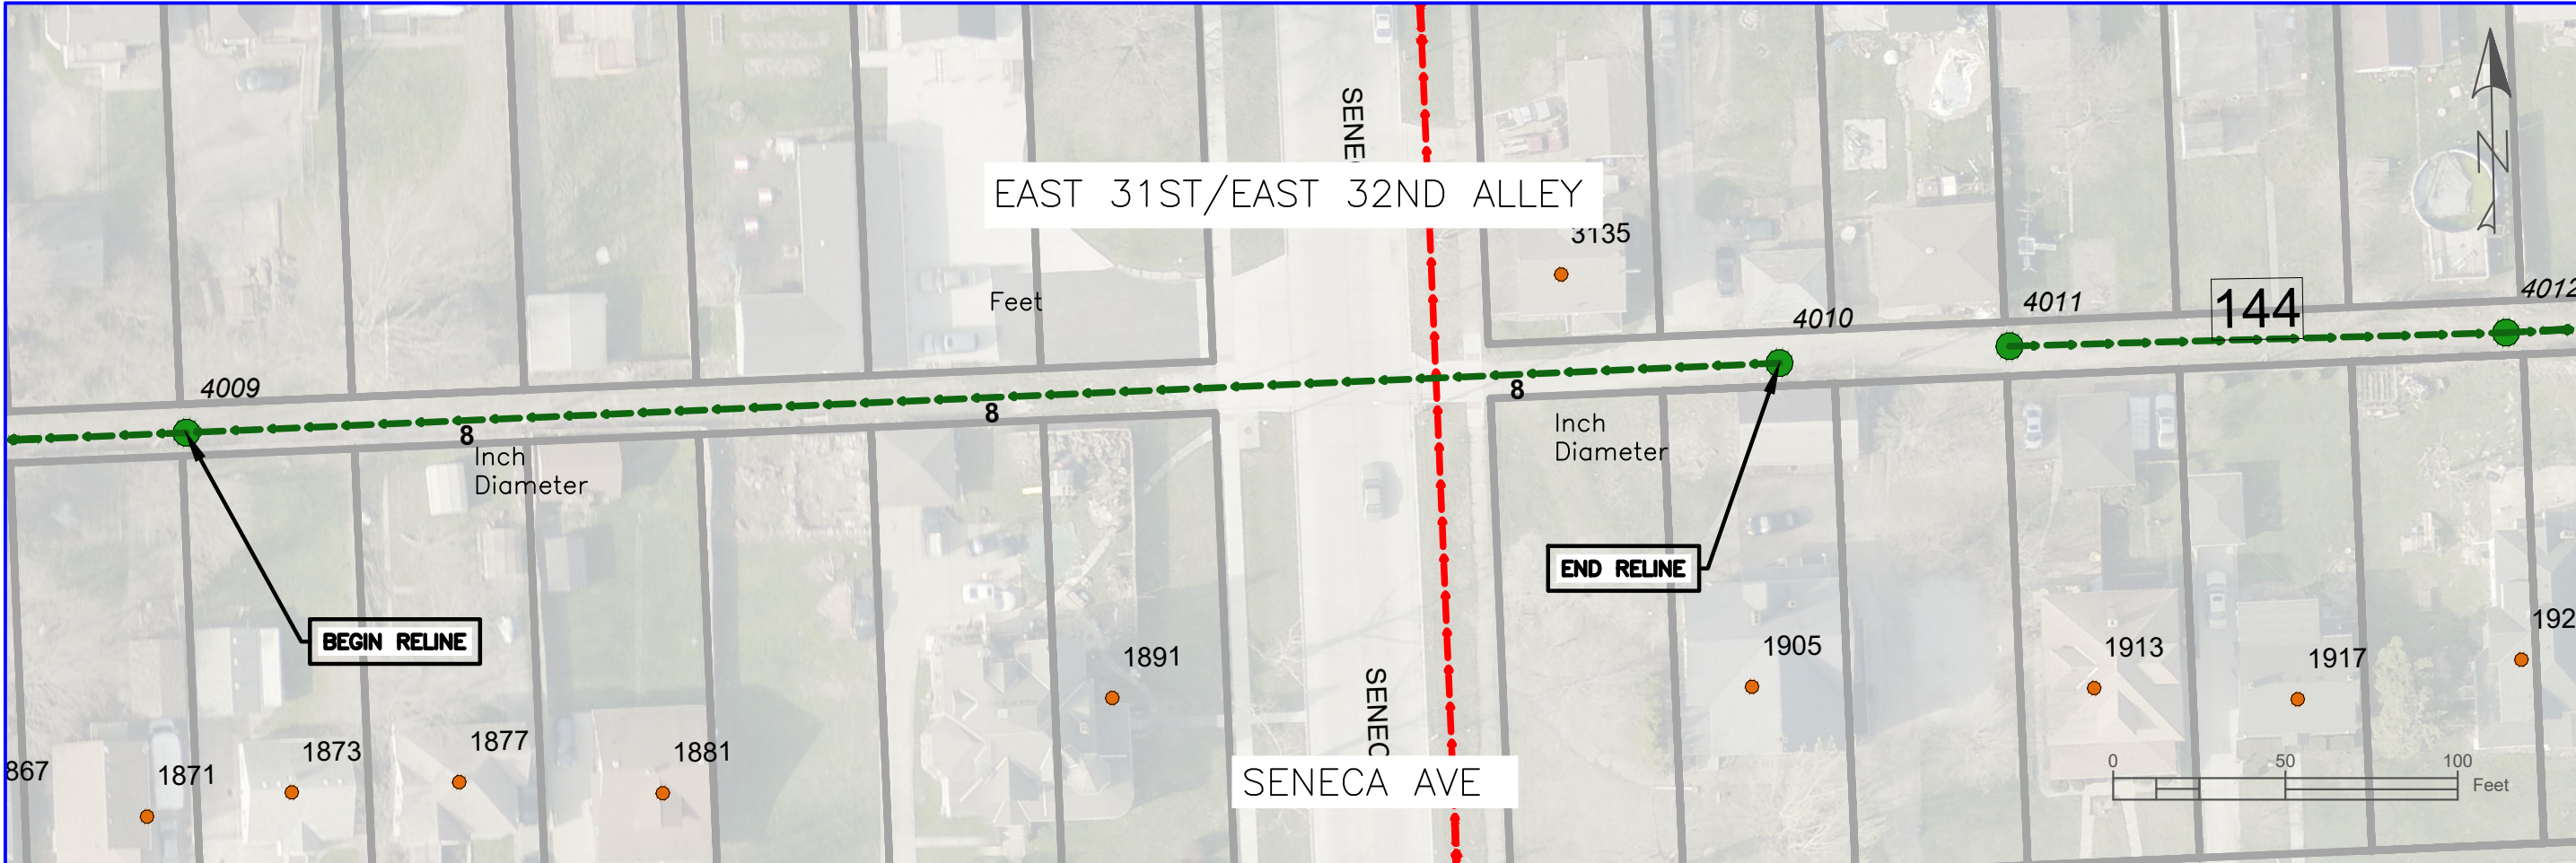

PLAN VIEW — MH 4009—4010


DATE	DESCRIPTION	BY
08/15/20	ISSUED DRAWINGS	VAN

REVISIONS		
DATE	DESCRIPTION	BY
AUG. 15, 2020		VAN

CITY OF LORAIN
ENGINEERING DEPARTMENT
200 WEST ERIE AVENUE
4TH FLOOR
LORAIN, OH 44052
PHONE: (440) 204-2003
FAX: (440) 204-2522



ALLEY E.32ND/E.31ST ST —
PEARL TO SENECA
SANITARY SEWER RELINING
UTILITIES PROJECT
2020
CITY OF LORAIN
COUNTY OF LORAIN, STATE OF OHIO

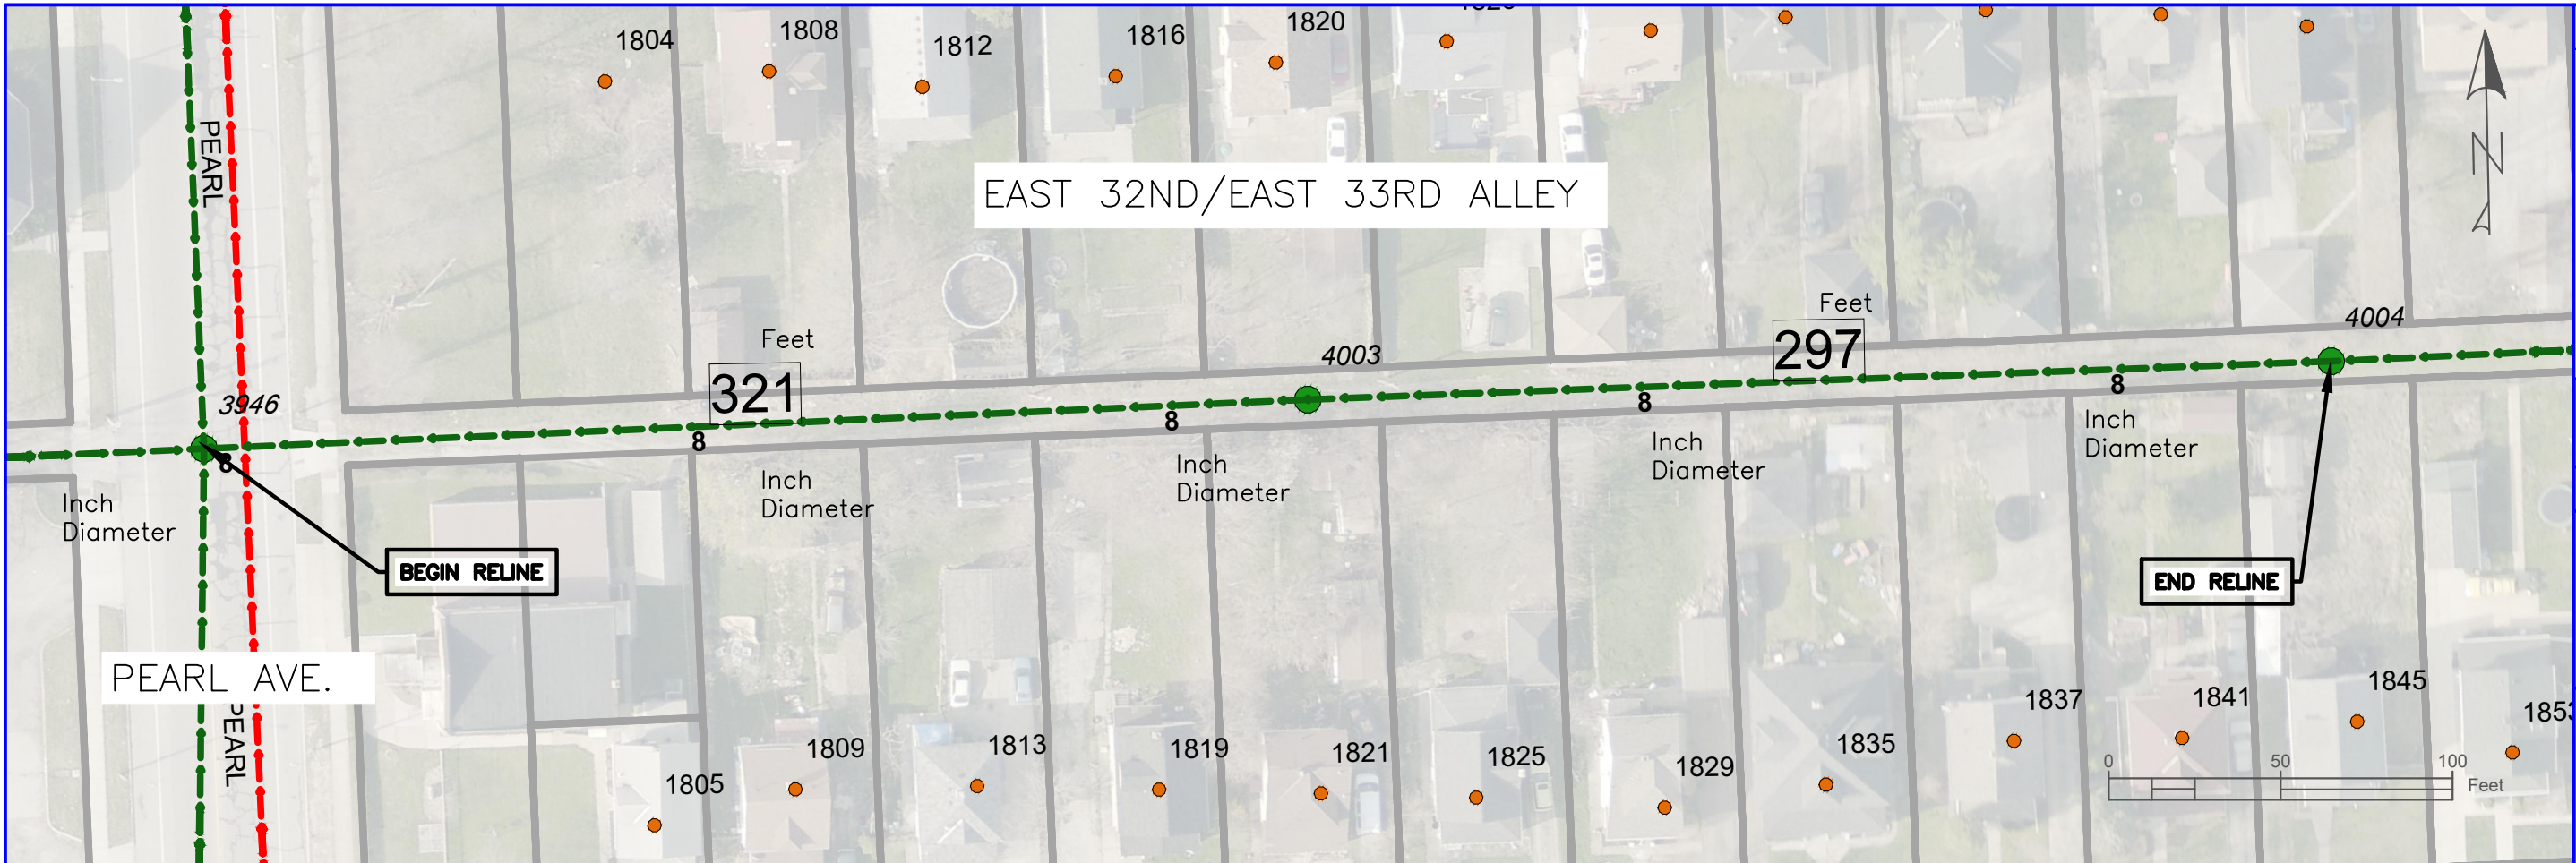

PLAN VIEW — MH 3946—4003; 4003—4004



PLAN VIEW — MH 4004—4005; 4005—4006


DATE	DESCRIPTION	BY
08/15/20	ISSUED DRAWINGS	VAN

DATE	DESCRIPTION	BY
AUG. 15, 2020		VAN


CITY OF LORAIN
ENGINEERING DEPARTMENT
200 WEST ERIE AVENUE
4TH FLOOR
LORAIN, OH 44052
PHONE: (440) 204-2003
FAX: (440) 204-2522



ALLEY E.33RD/E.32ND ST —
PEARL TO SENECA
SANITARY SEWER RELINING
UTILITIES PROJECT
2020
CITY OF LORAIN
COUNTY OF LORAIN, STATE OF OHIO

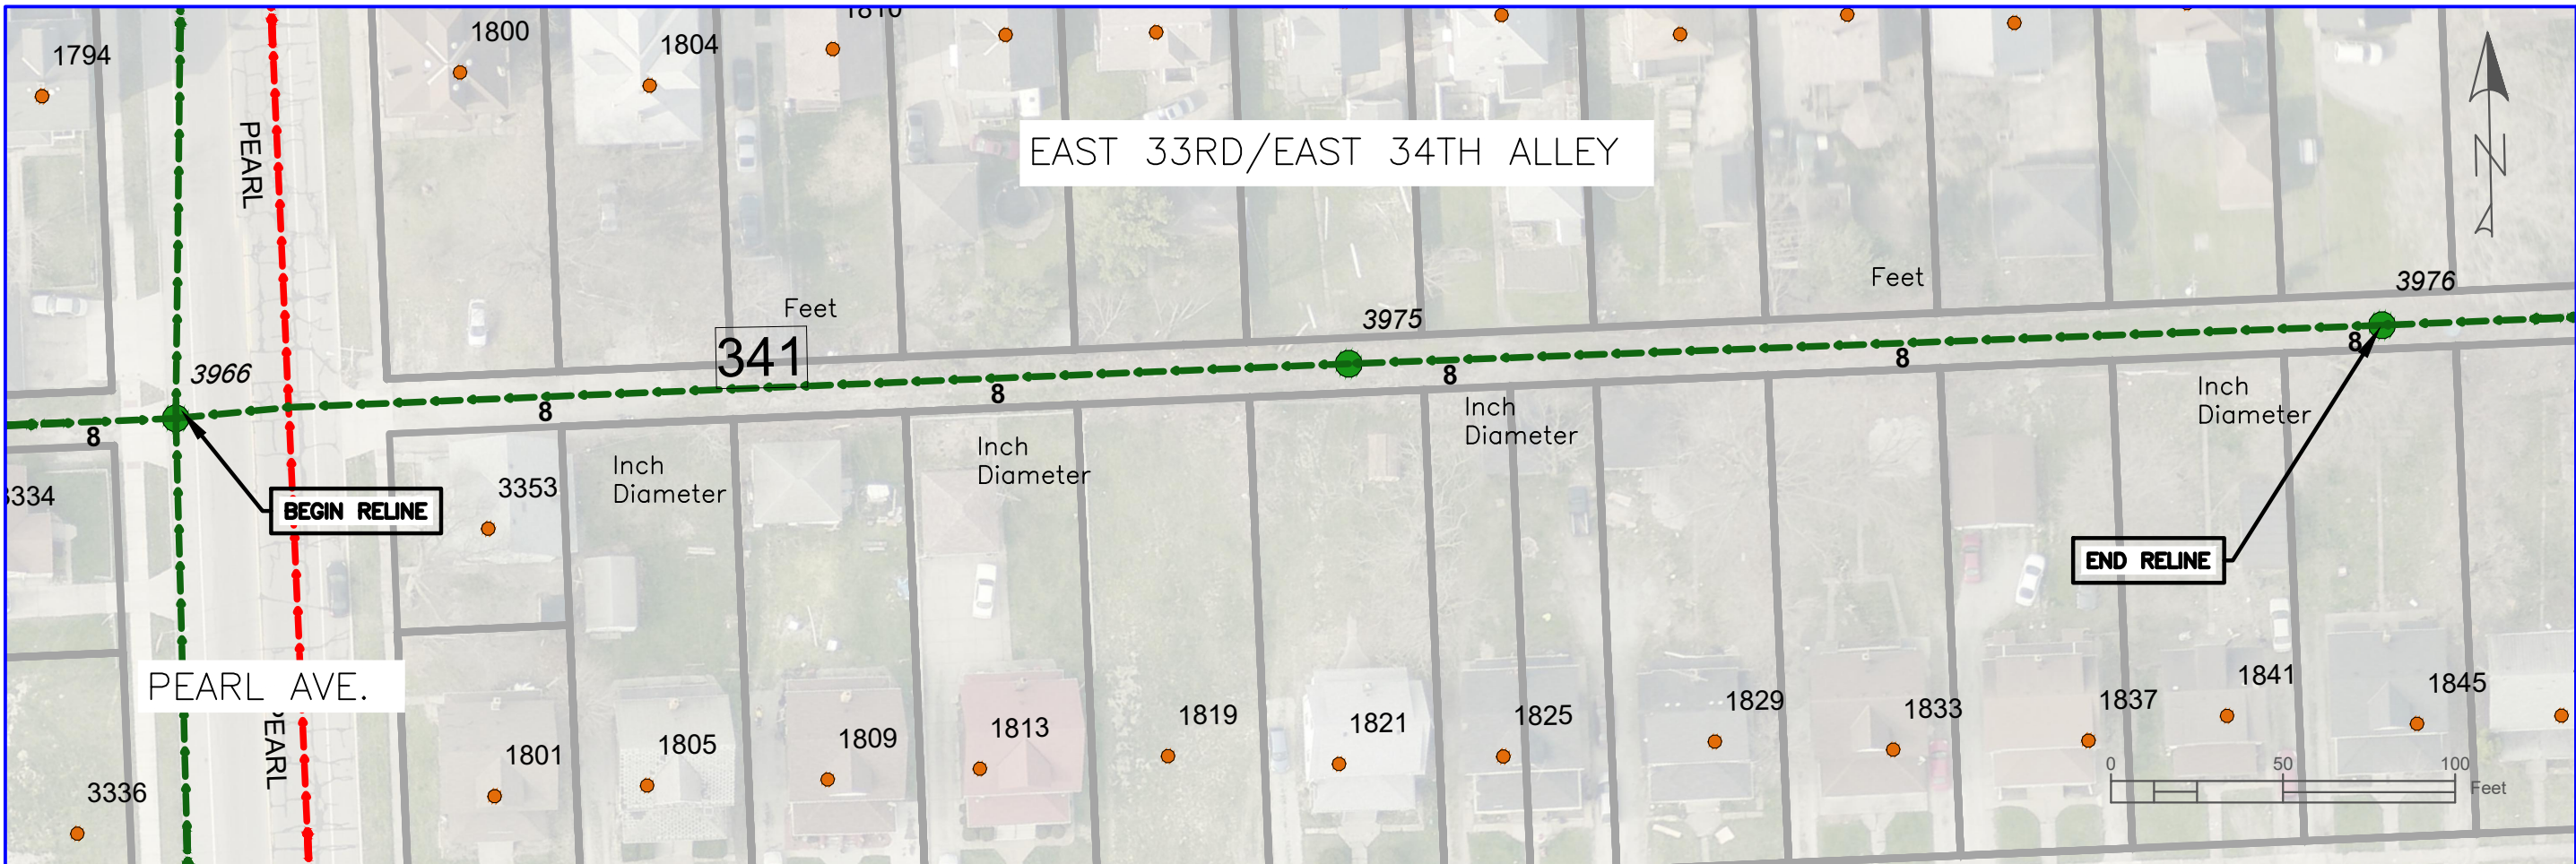

PLAN VIEW — MH 3966—3975; 3975—3976

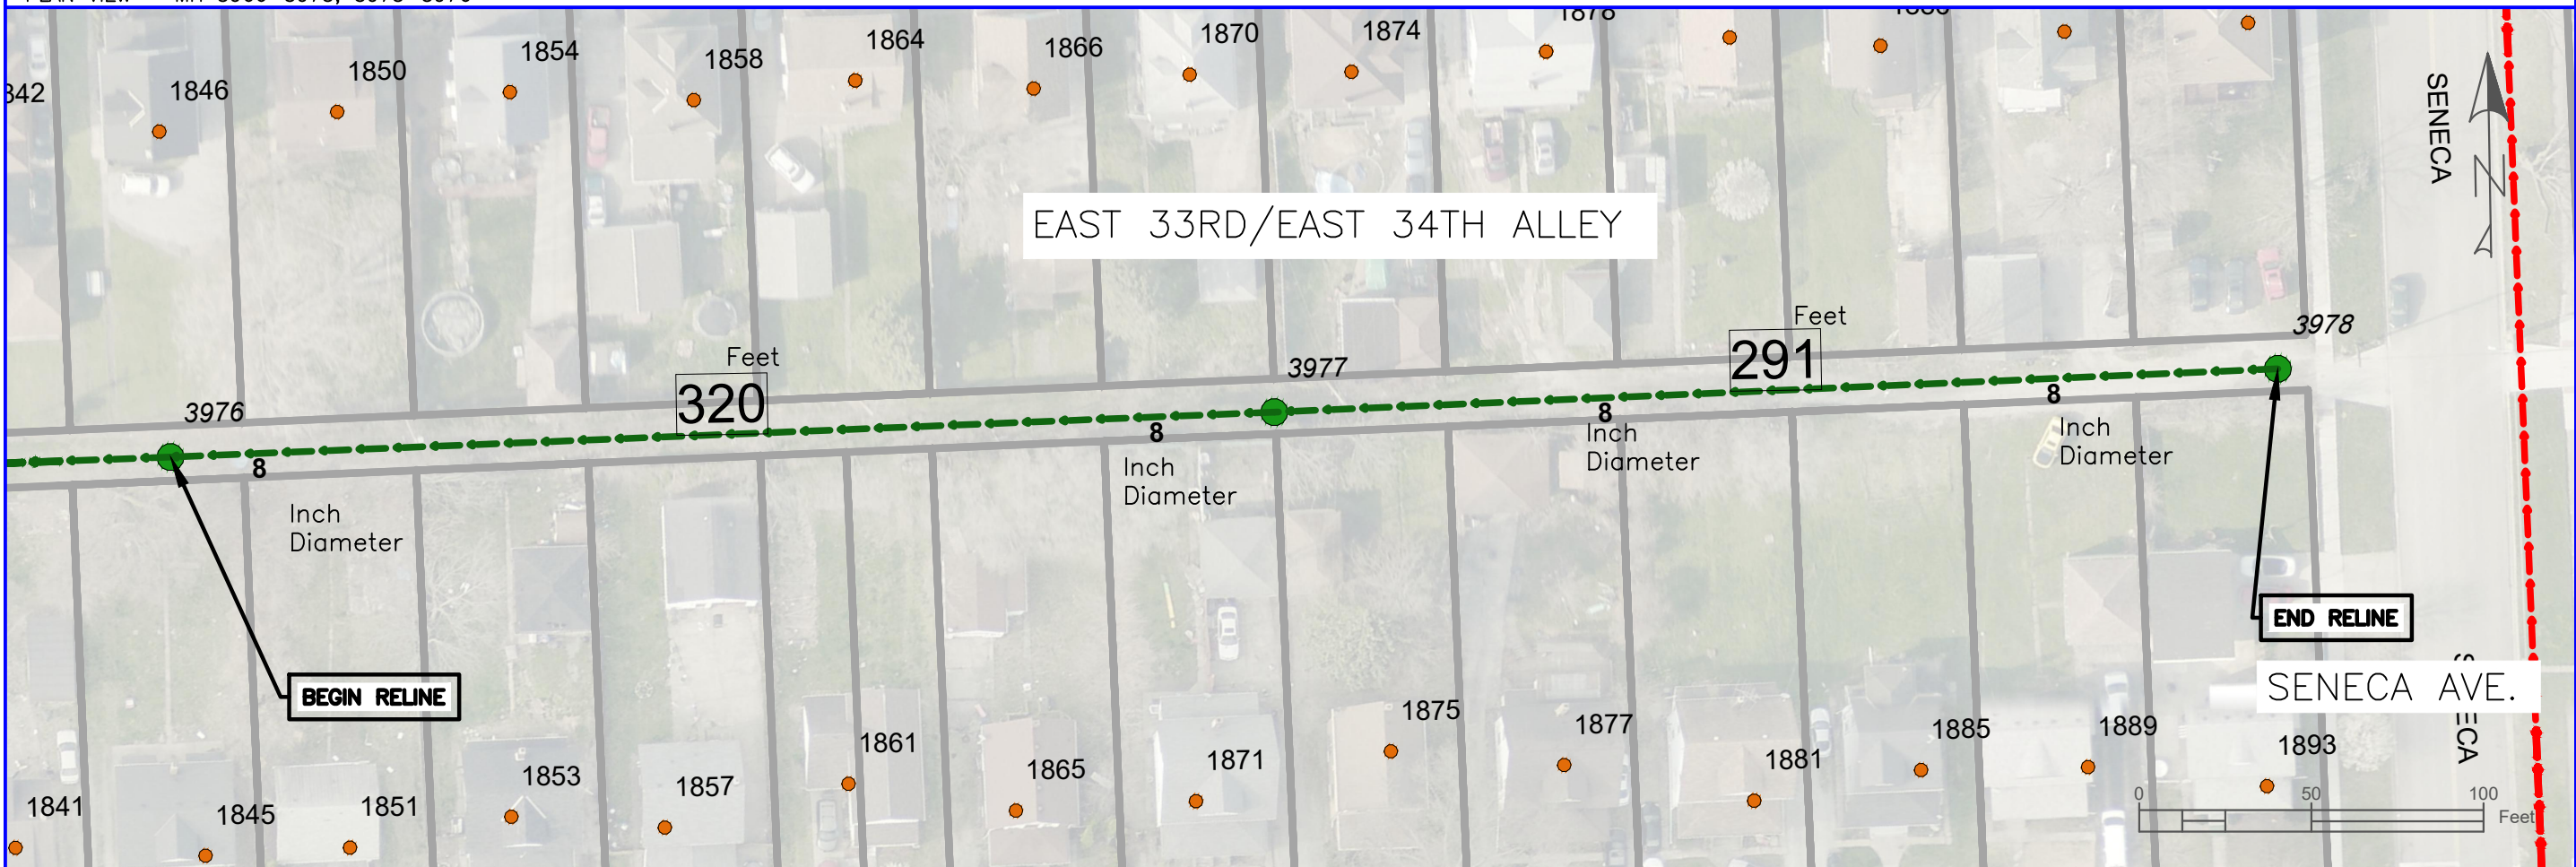

PLAN VIEW — MH 3976—3977; 3977—3978

DATE	DESCRIPTION	BY
08/15/20	ISSUED DRAWINGS	VAN

DATE	DESCRIPTION	BY
AUG. 15, 2020		VAN


CITY OF LORAIN
ENGINEERING DEPARTMENT
200 WEST ERIE AVENUE
4TH FLOOR
LORAIN, OH 44052
PHONE: (440) 204-2003
FAX: (440) 204-2522

SEAL OF THE CITY OF LORAIN, OHIO


ALLEY E.34TH/E.33RD ST —
PEARL TO SENECA
SANITARY SEWER RELINING
UTILITIES PROJECT
2020
CITY OF LORAIN
COUNTY OF LORAIN, STATE OF OHIO

10

21

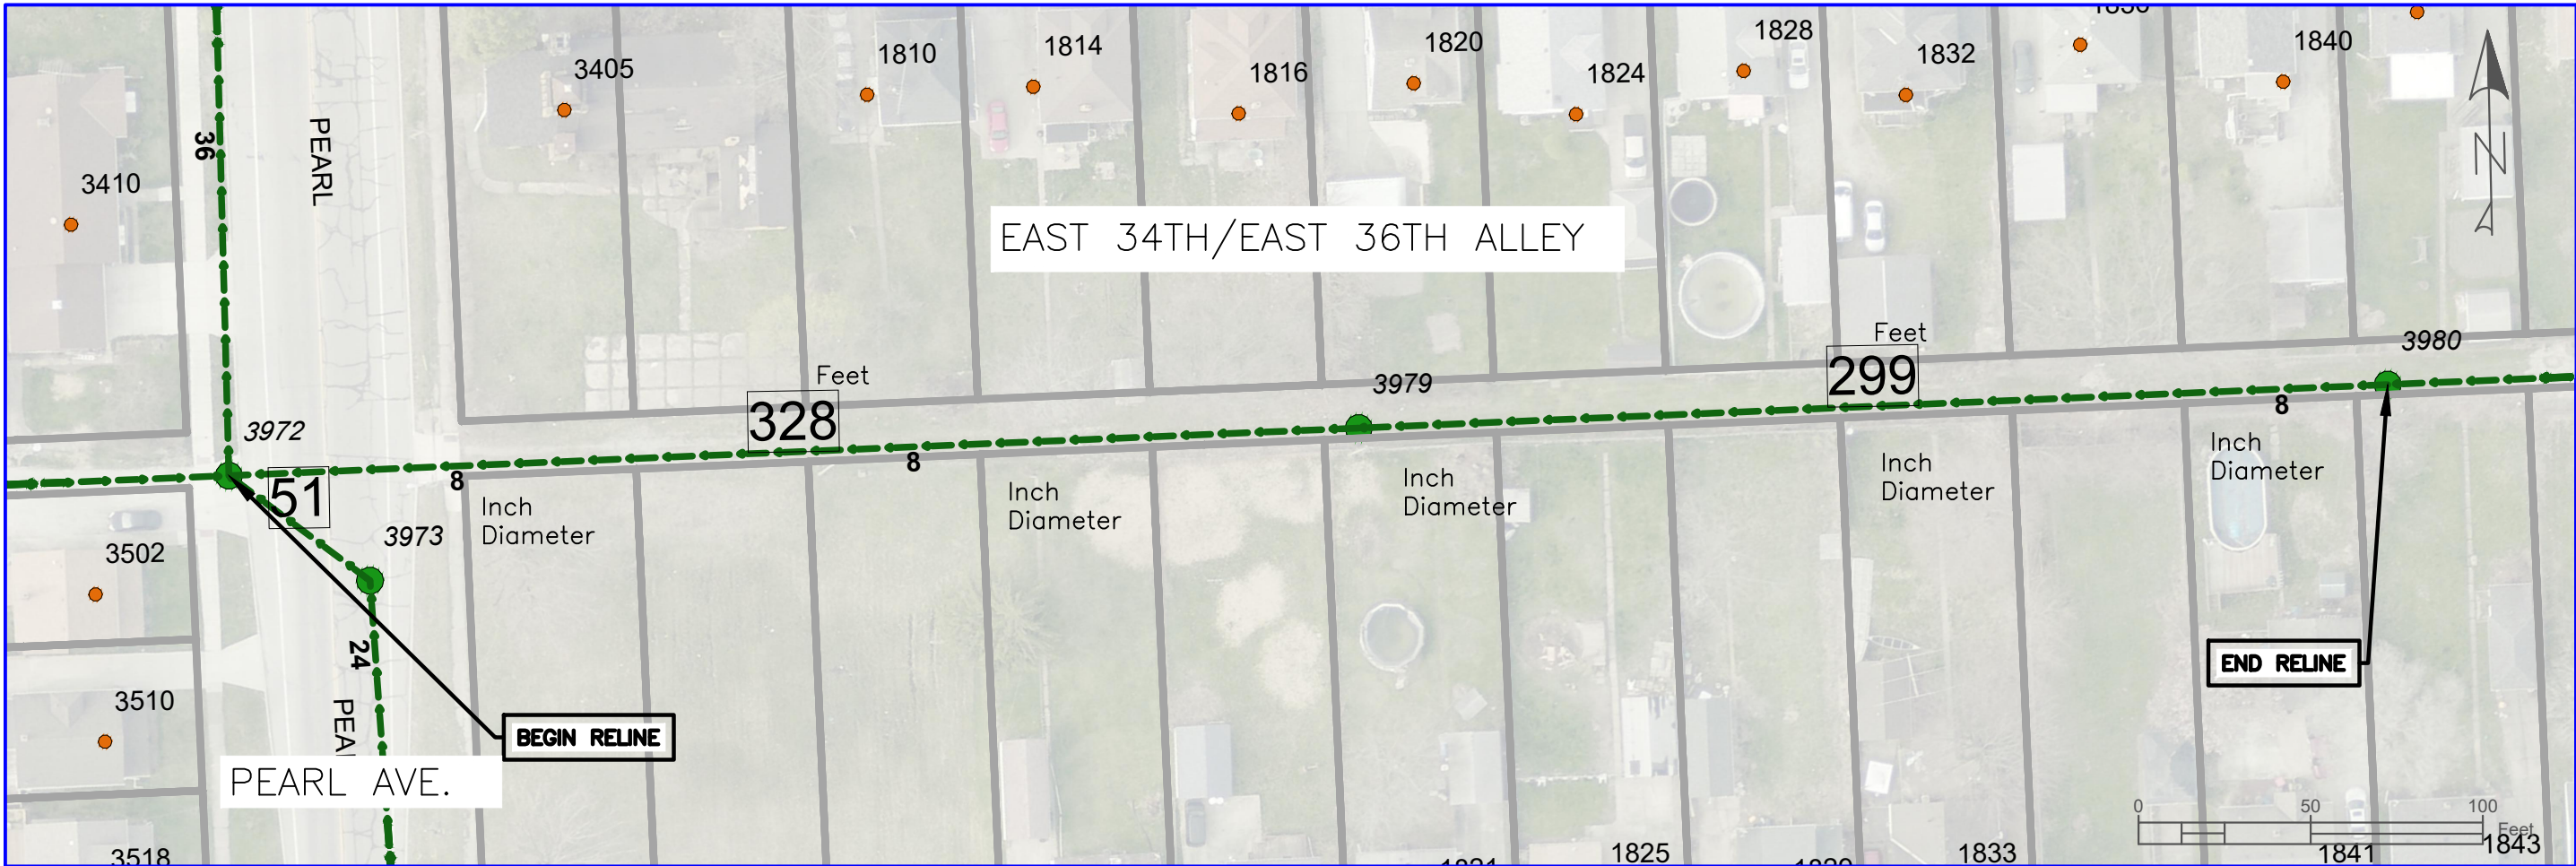

PLAN VIEW - MH 3972-3979; 3979-3980

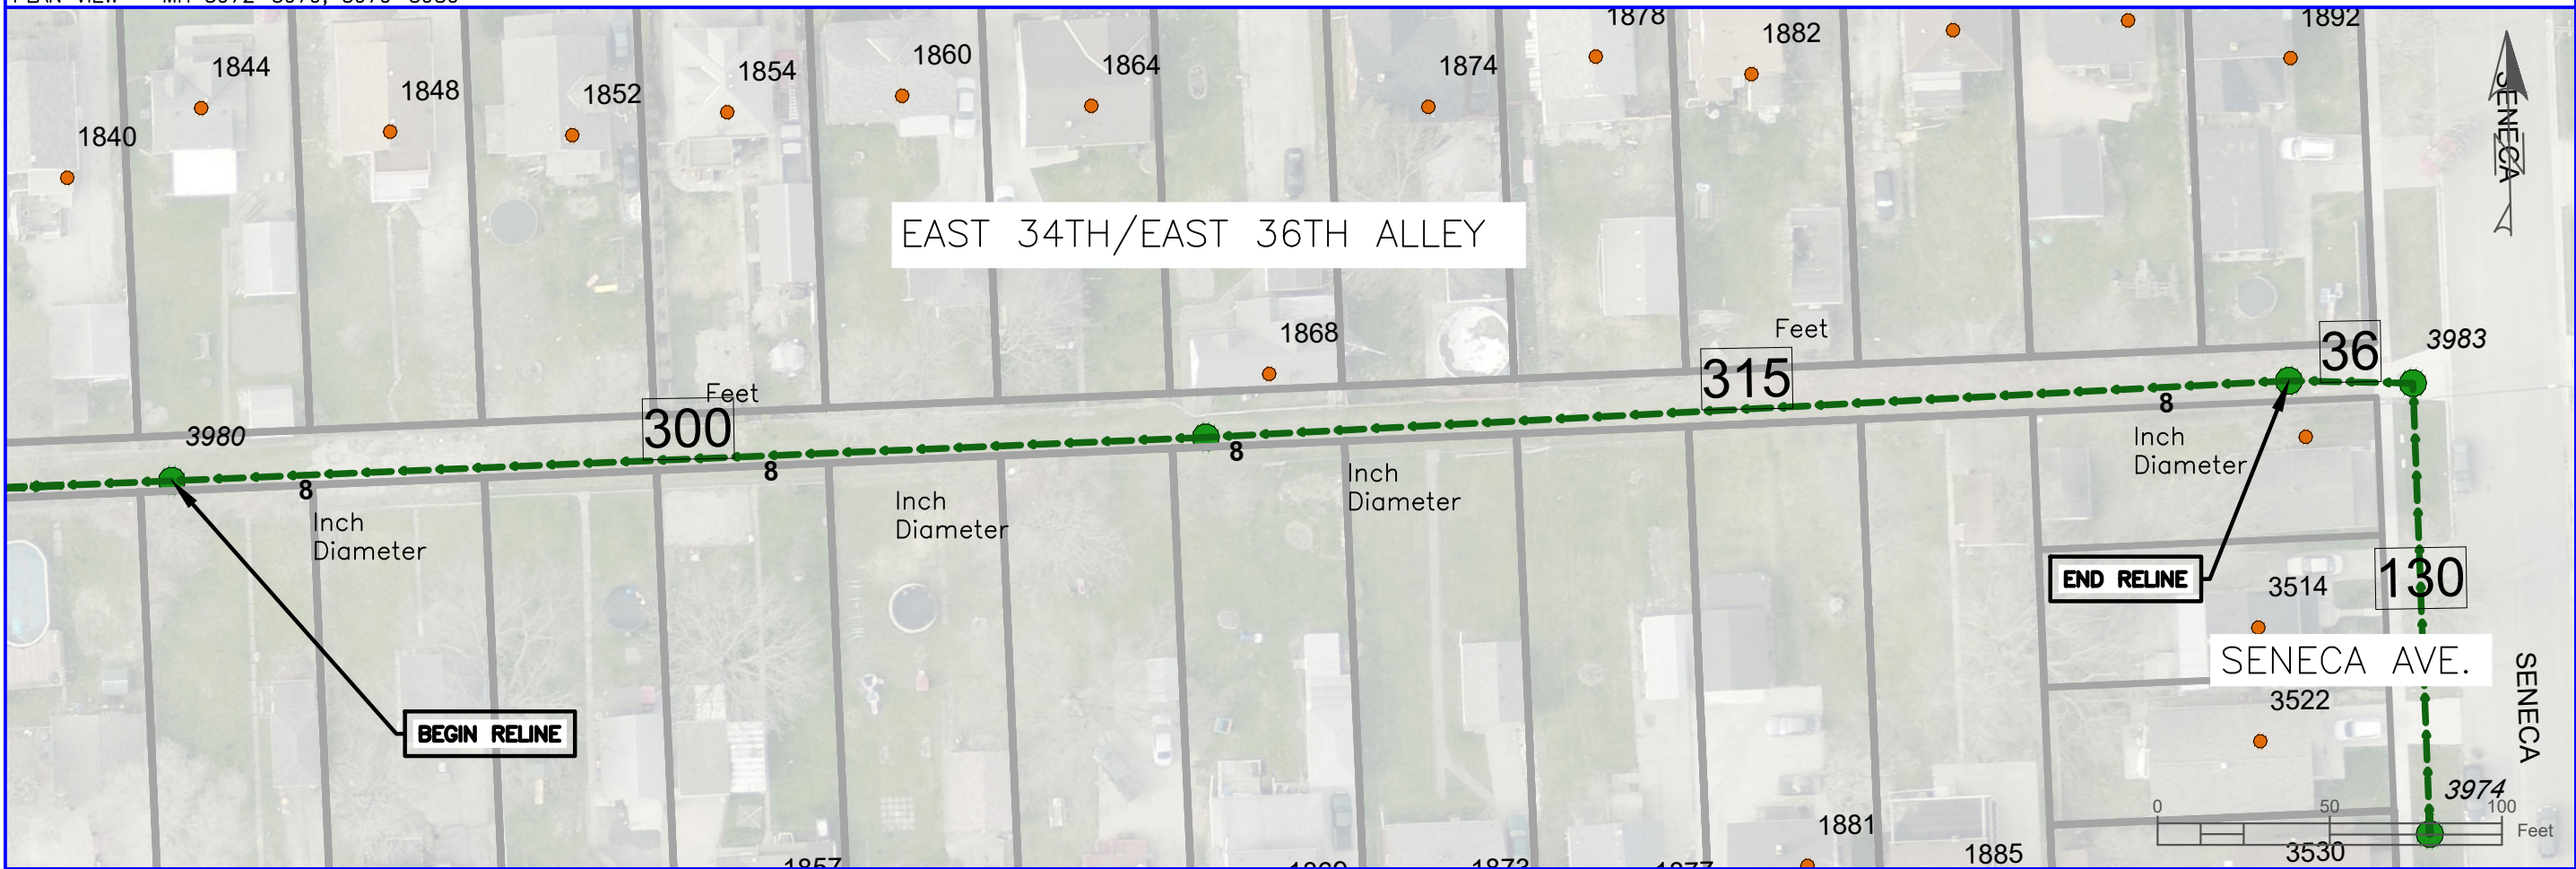

PLAN VIEW - MH 3980-3981; 3981-3982


DATE	DESCRIPTION	BY
08/15/20	ISSUED DRAWINGS	VAN

REVISIONS		
DATE	DESCRIPTION	BY
AUG. 15, 2020		VAN

CITY OF LORAIN
ENGINEERING DEPARTMENT
200 WEST ERIE AVENUE
4TH FLOOR
LORAIN, OH 44052
PHONE: (440) 204-2003
FAX: (440) 204-2522



ALLEY E.36TH/E.34TH ST -
PEARL TO SENECA
SANITARY SEWER RELINING
UTILITIES PROJECT
2020
CITY OF LORAIN
COUNTY OF LORAIN, STATE OF OHIO

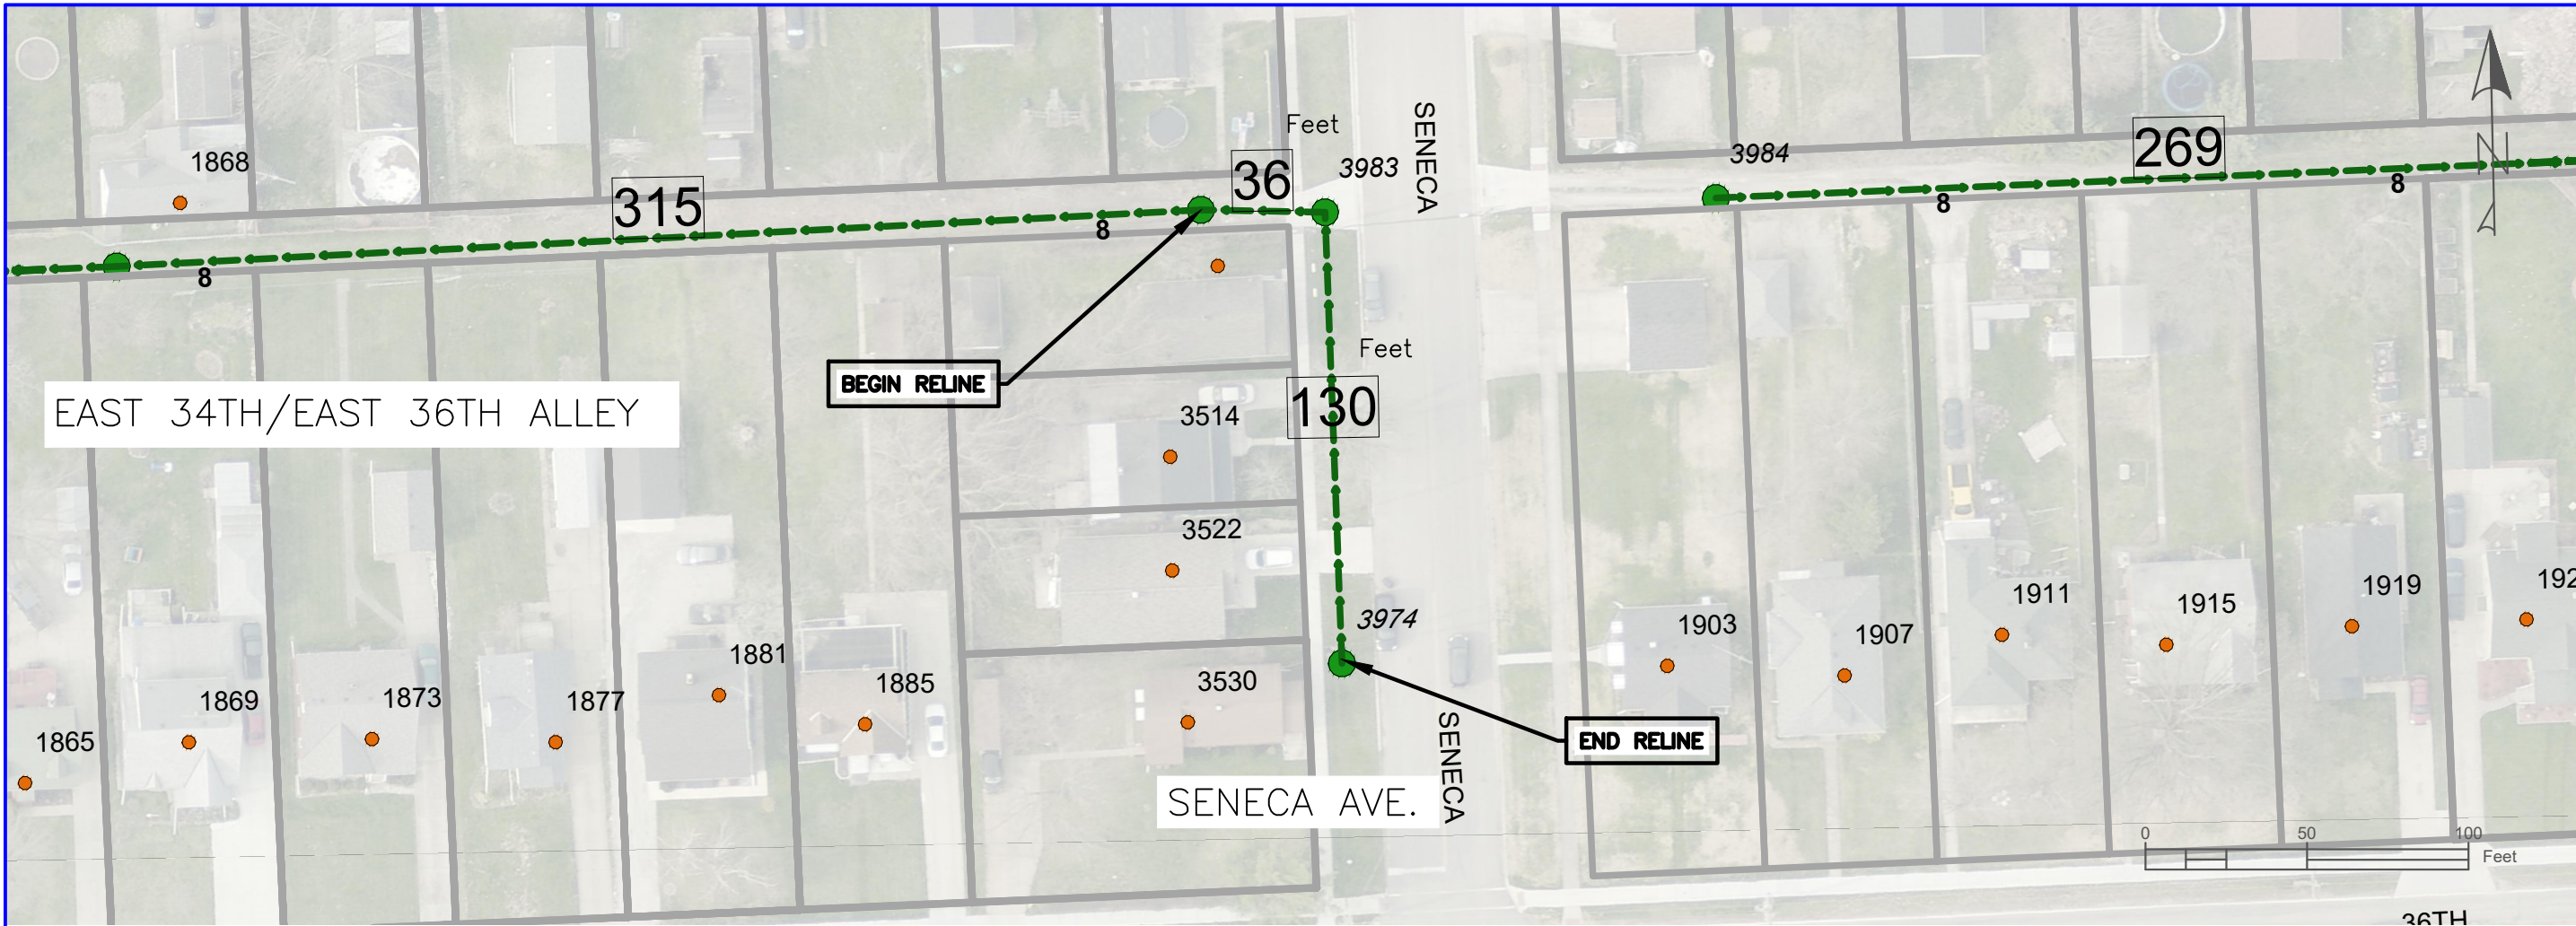

PLAN VIEW - MH 3982-3983; 3983-3974


DATE	DESCRIPTION	BY
08/15/20	ISSUED DRAWINGS	VAN

REVISIONS		
DATE: AUG. 15, 2020	DRAWN BY: VAN	CHECKED BY: JSP & GS


CITY OF LORAIN
ENGINEERING DEPARTMENT
200 WEST ERIE AVENUE
4TH FLOOR
LORAIN, OH 44052
PHONE: (440) 204-2003
FAX: (440) 204-2522



SENECA AVE. - ALLEY TO SOUTH
SANITARY SEWER RELINING
UTILITIES PROJECT
2020
CITY OF LORAIN
COUNTY OF LORAIN, STATE OF OHIO

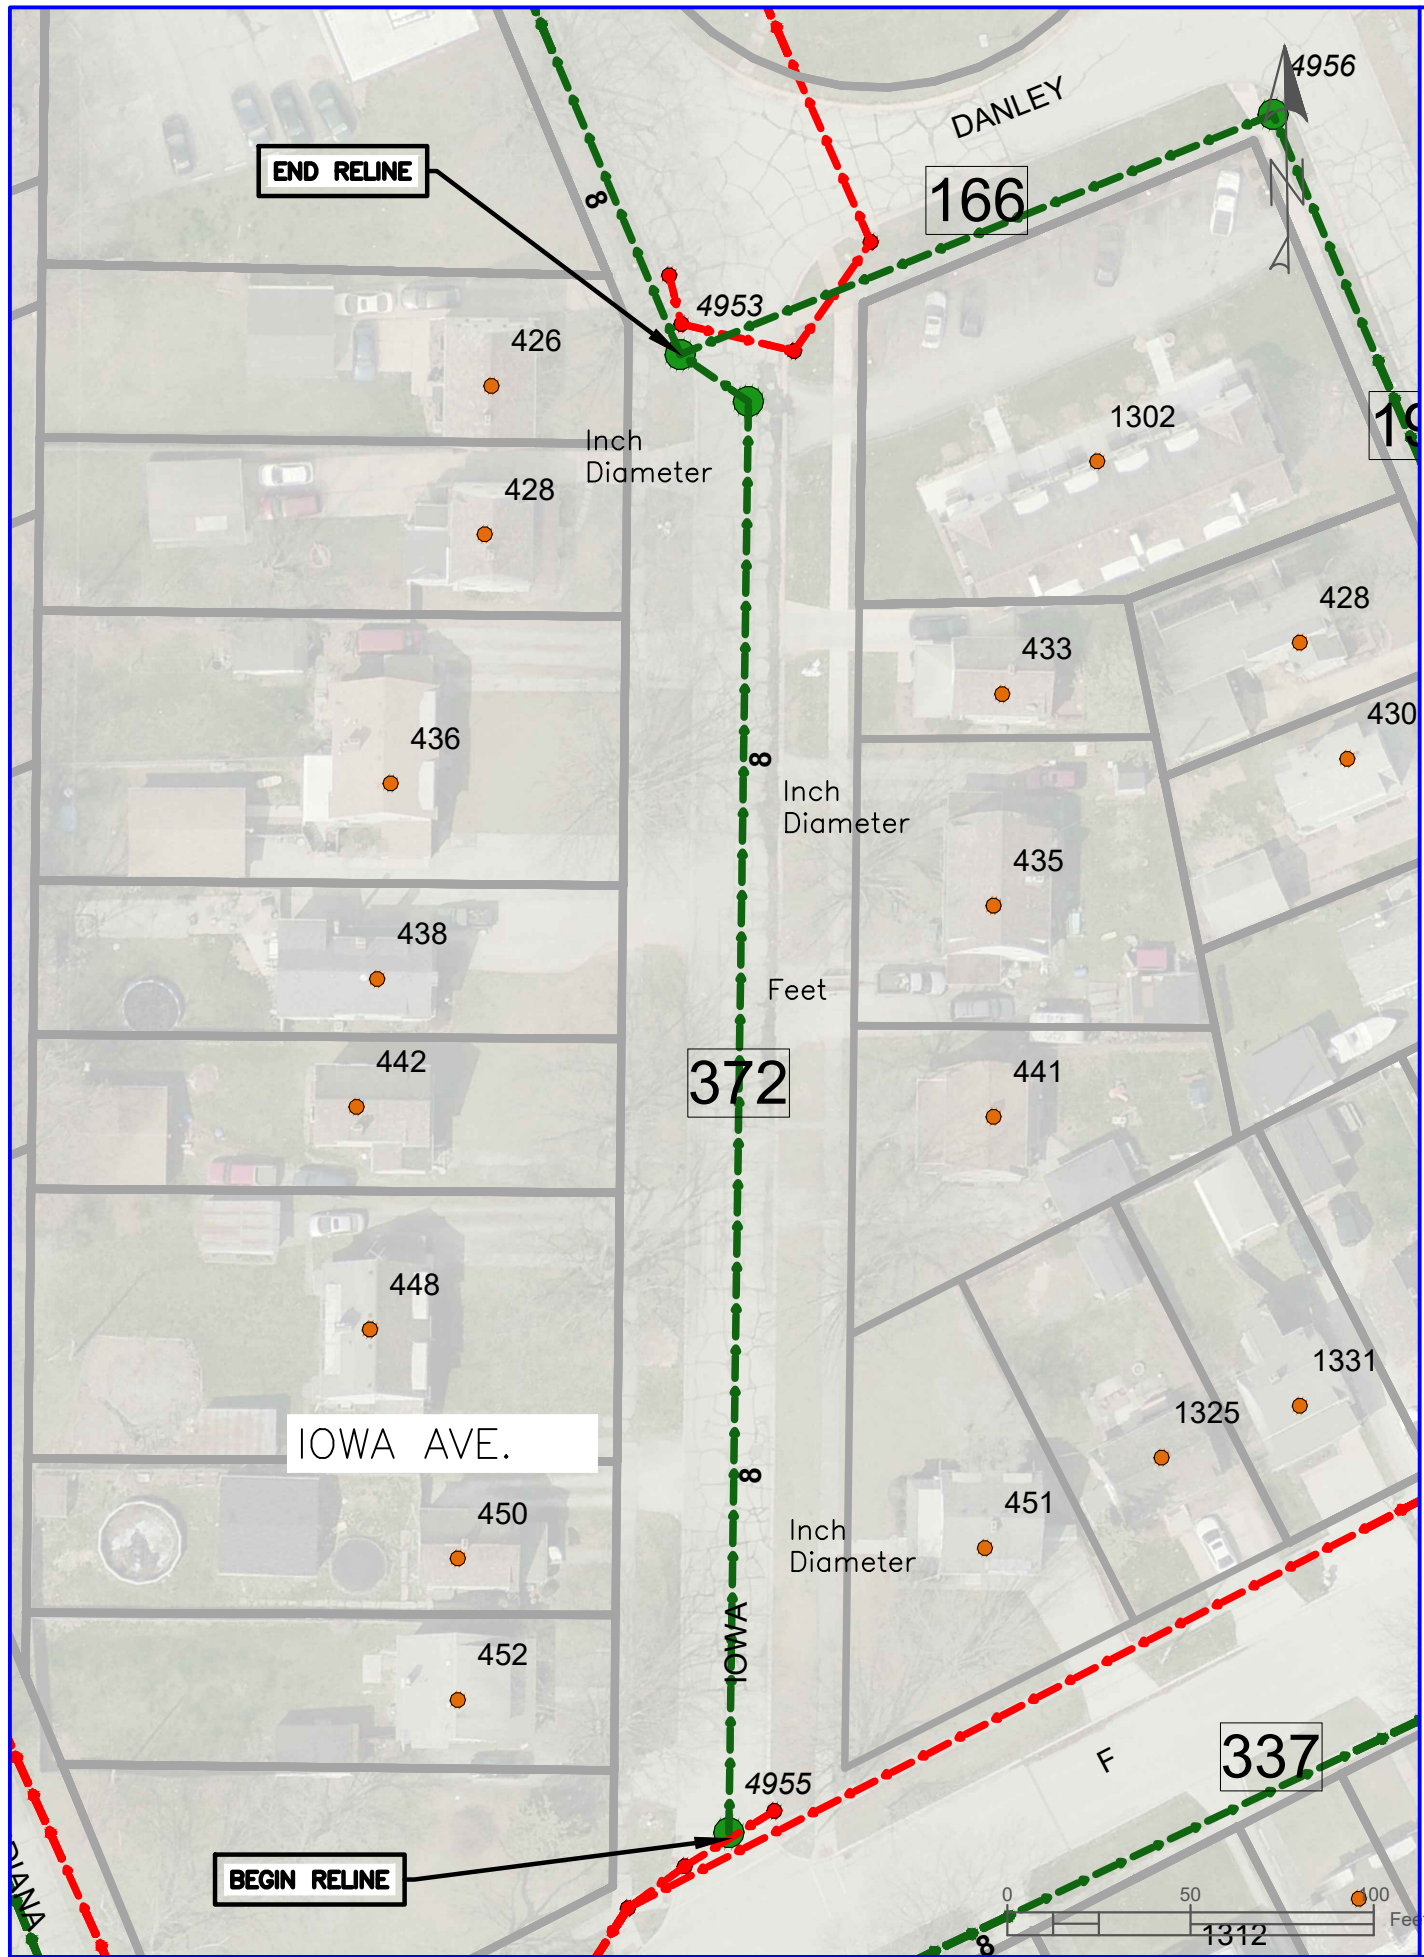

PLAN VIEW - MH 4955-4954; 4954-4953

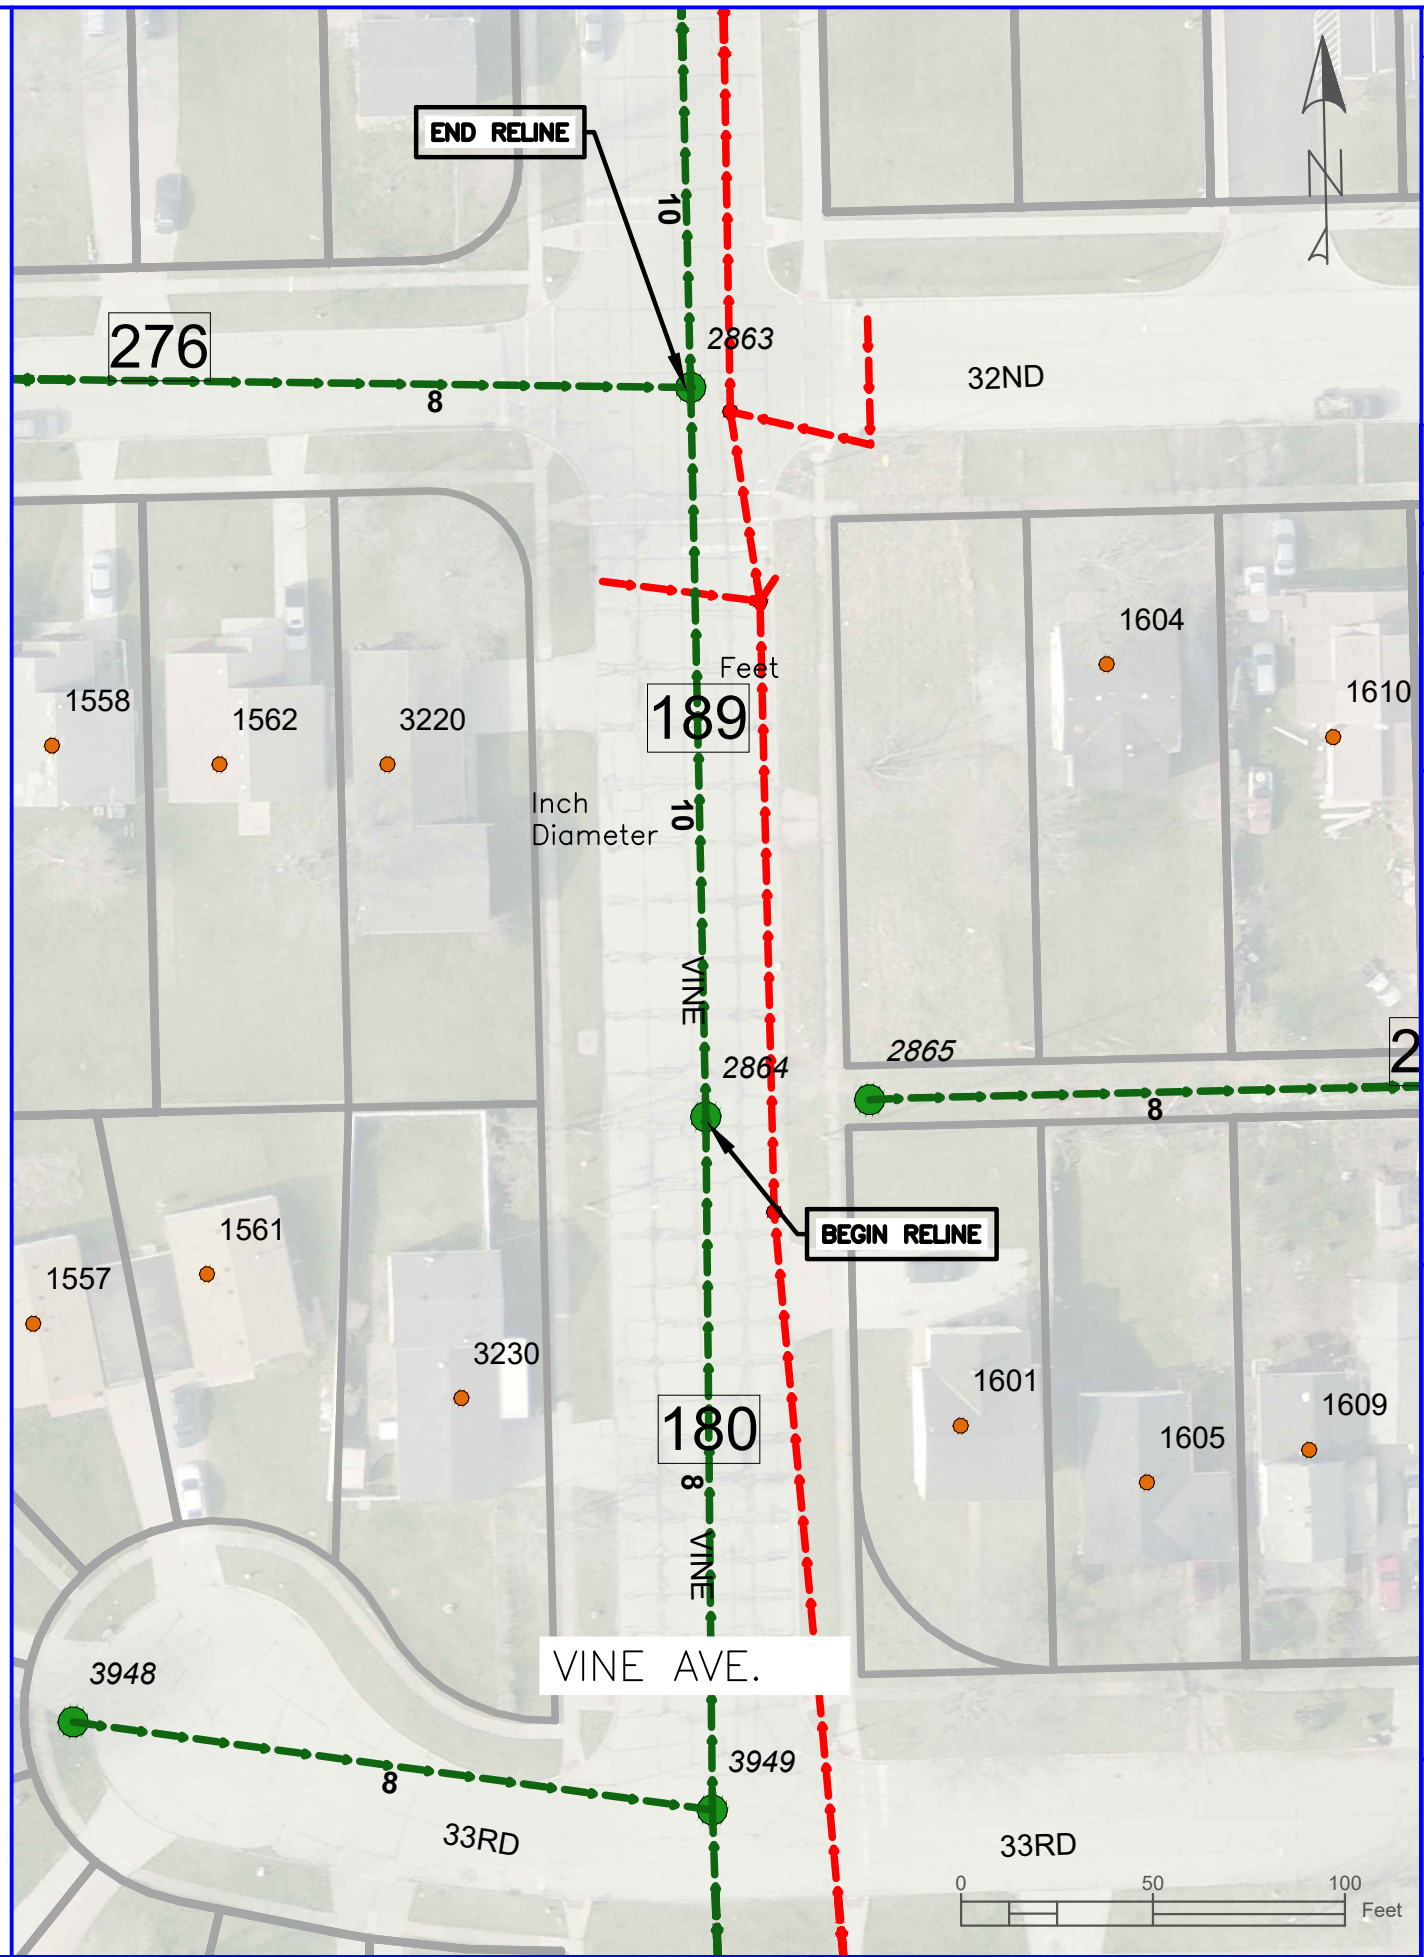

PLAN VIEW - MH 2864-2863

DATE	ISSUED	DESCRIPTION	BY
08/15/20		DRAWINGS	VAN

DATE	BY	DESCRIPTION
AUG. 15, 2020	VAN	CHD BY: JSP & GS

CITY OF LORAIN
ENGINEERING DEPARTMENT
200 WEST ERIE AVENUE
4TH FLOOR
LORAIN, OH 44052
PHONE: (440) 204-2003
FAX: (440) 204-2522




IOWA AVE. - F ST. TO S. DANLEY SQUARE
VINE AVE. - ALLEY TO E. 32ND ST.


SANITARY SEWER RELINING
UTILITIES PROJECT
2020
CITY OF LORAIN
COUNTY OF LORAIN, STATE OF OHIO

15

21

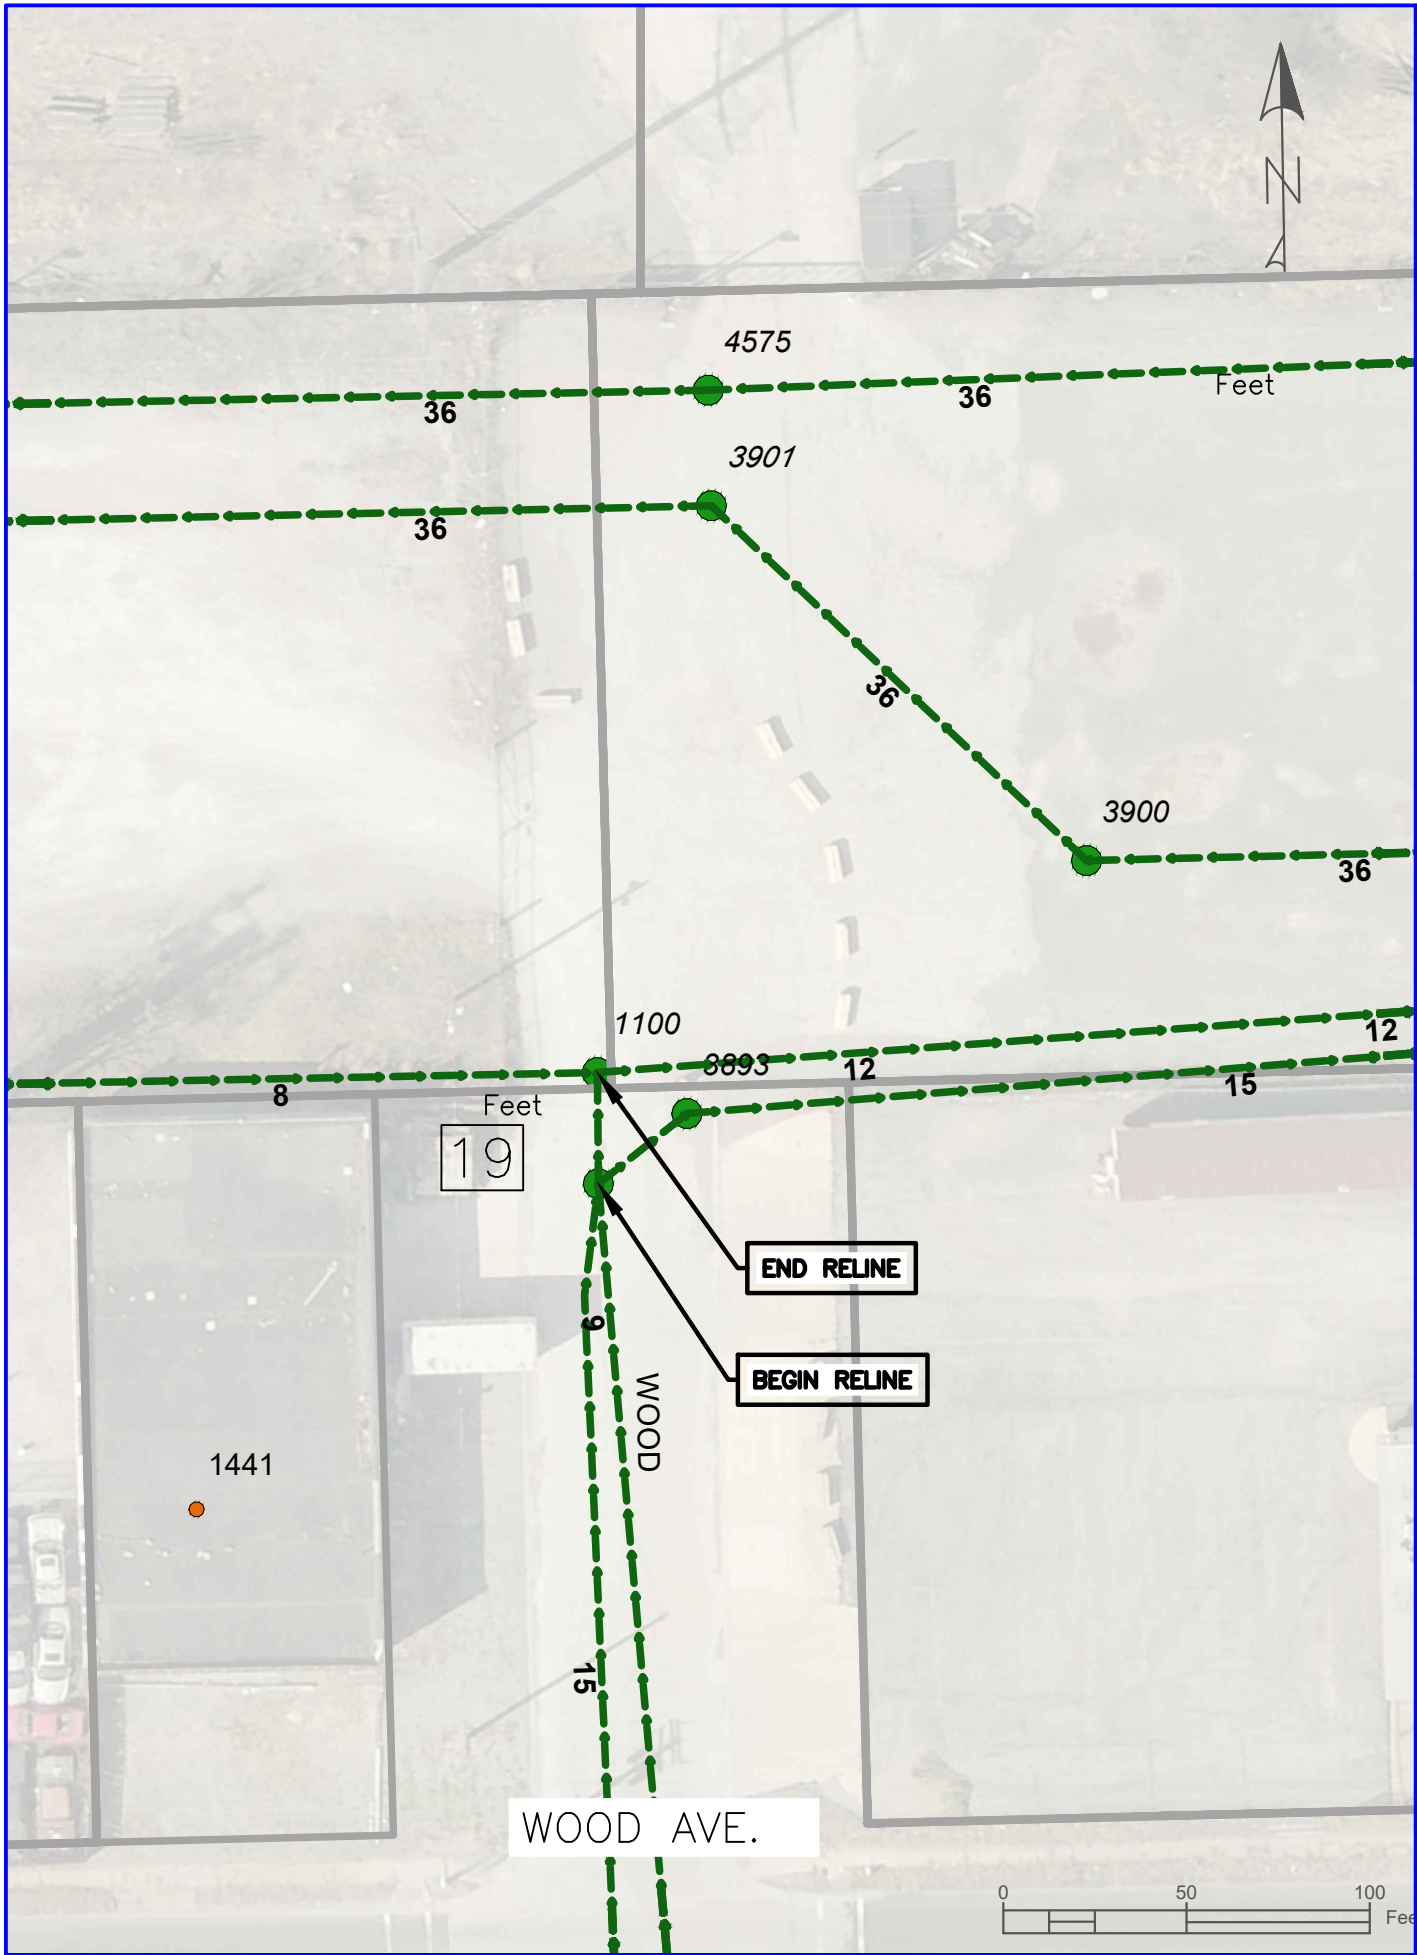


PLAN VIEW — MH 3894—1100

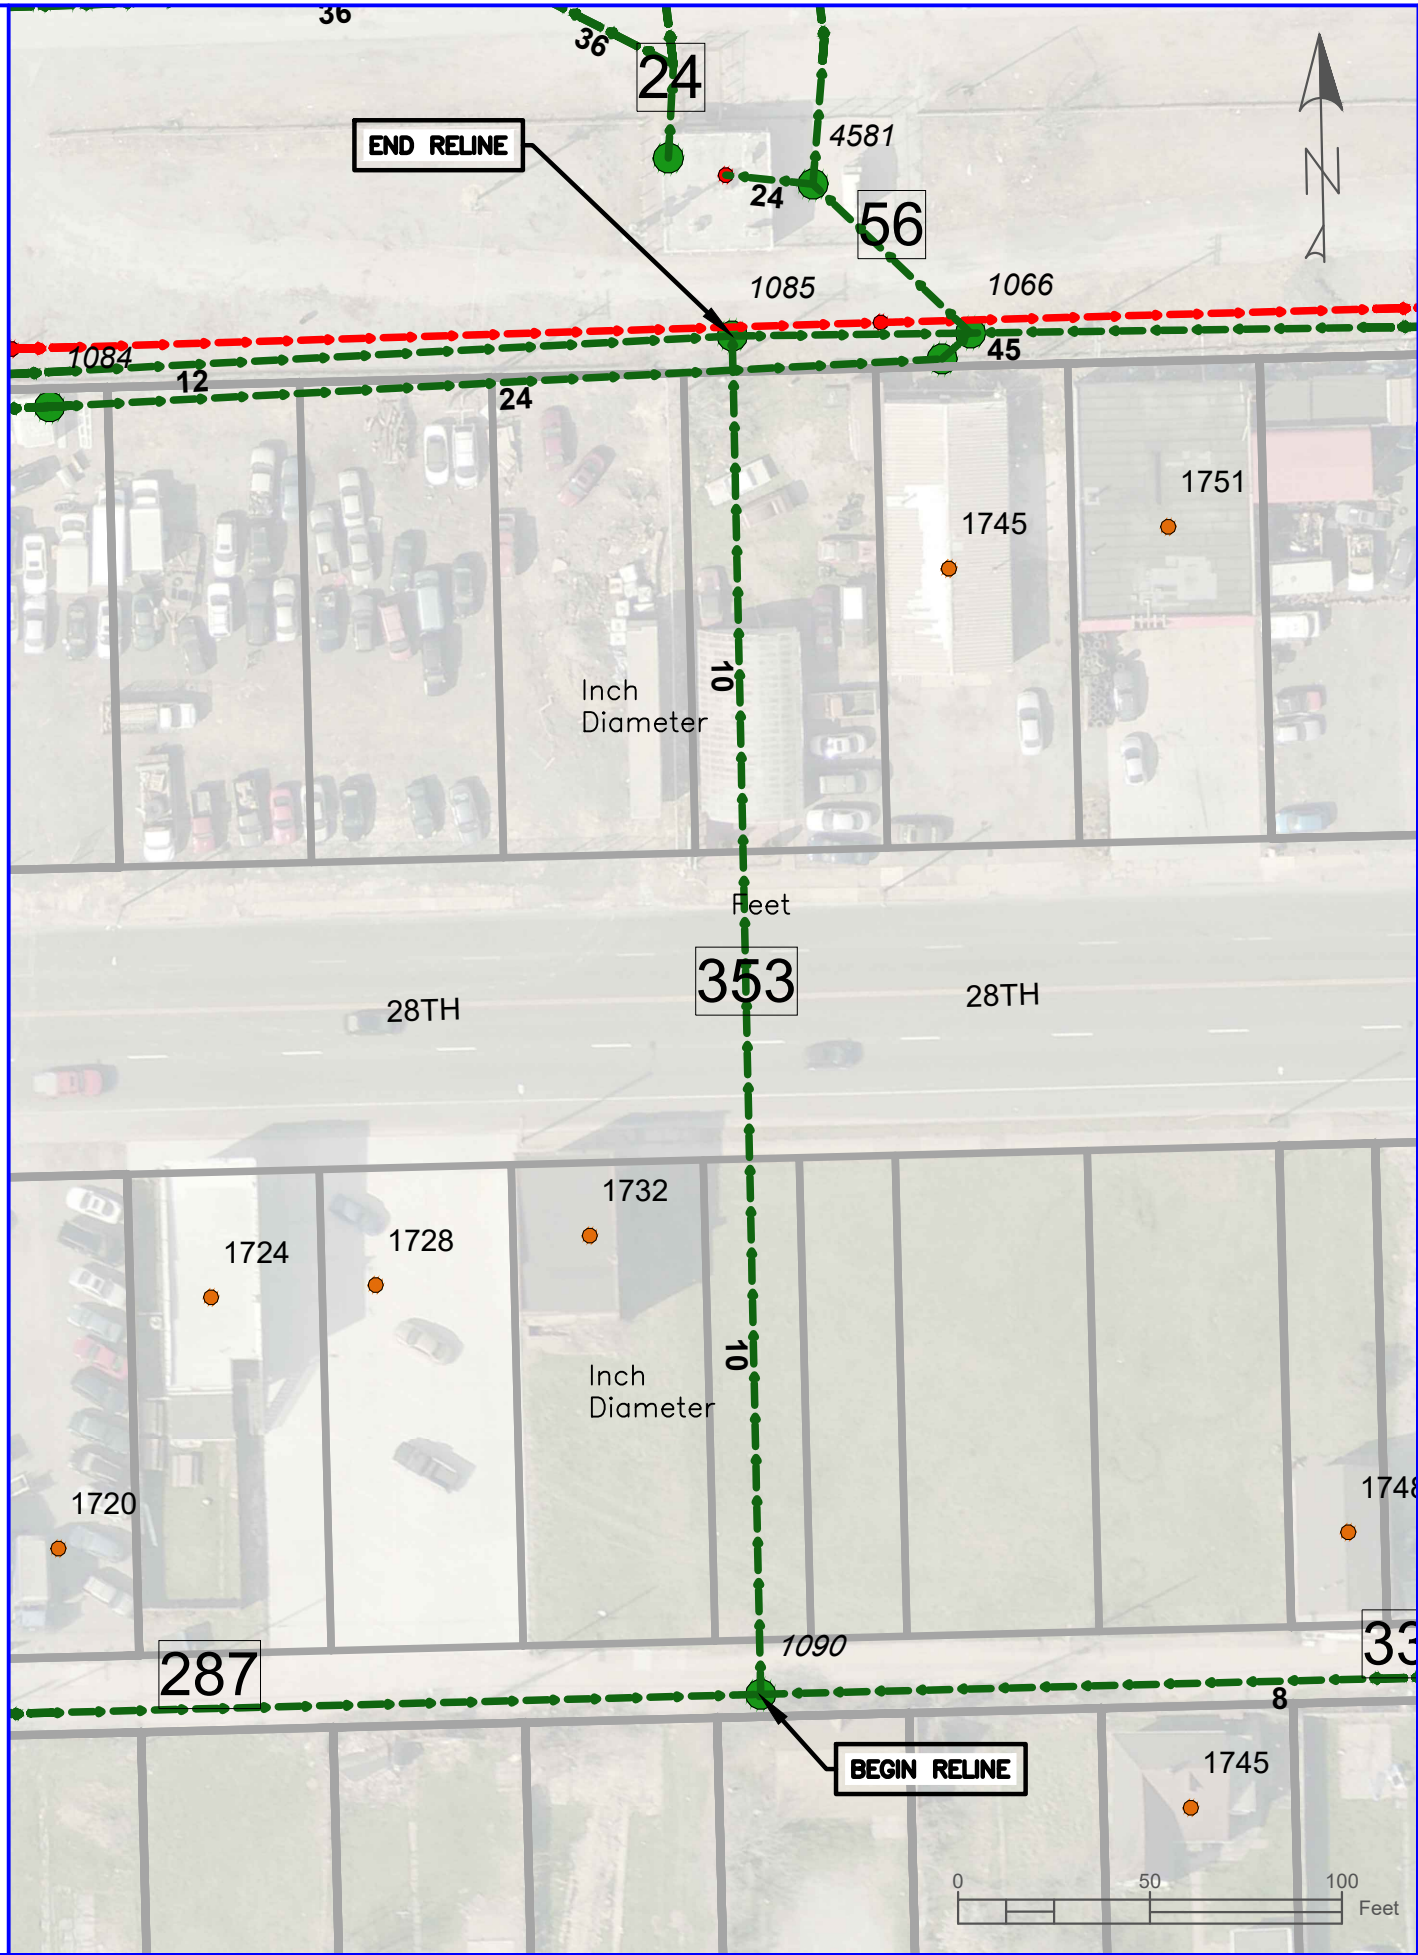


PLAN VIEW — MH 1090—1085

DATE		DESCRIPTION		BY
08/15/20	ISSUED	DRAWINGS	VAN	
REVISIONS				
DATE: AUG. 15, 2020 DRAWN BY: VAN CHK'D BY: JSP & GS				
CITY OF LORAIN ENGINEERING DEPARTMENT 200 WEST ERIE AVENUE 4TH FLOOR LORAIN, OH 44052 PHONE: (440) 204-2003 FAX: (440) 204-2522				
				
WOOD AVE. — E. 28TH ST. NORTH ALLEY E. 28TH ST./E. 29TH ST. NORTH SANITARY SEWER RELINING UTILITIES PROJECT 2020 CITY OF LORAIN COUNTY OF LORAIN, STATE OF OHIO				
				

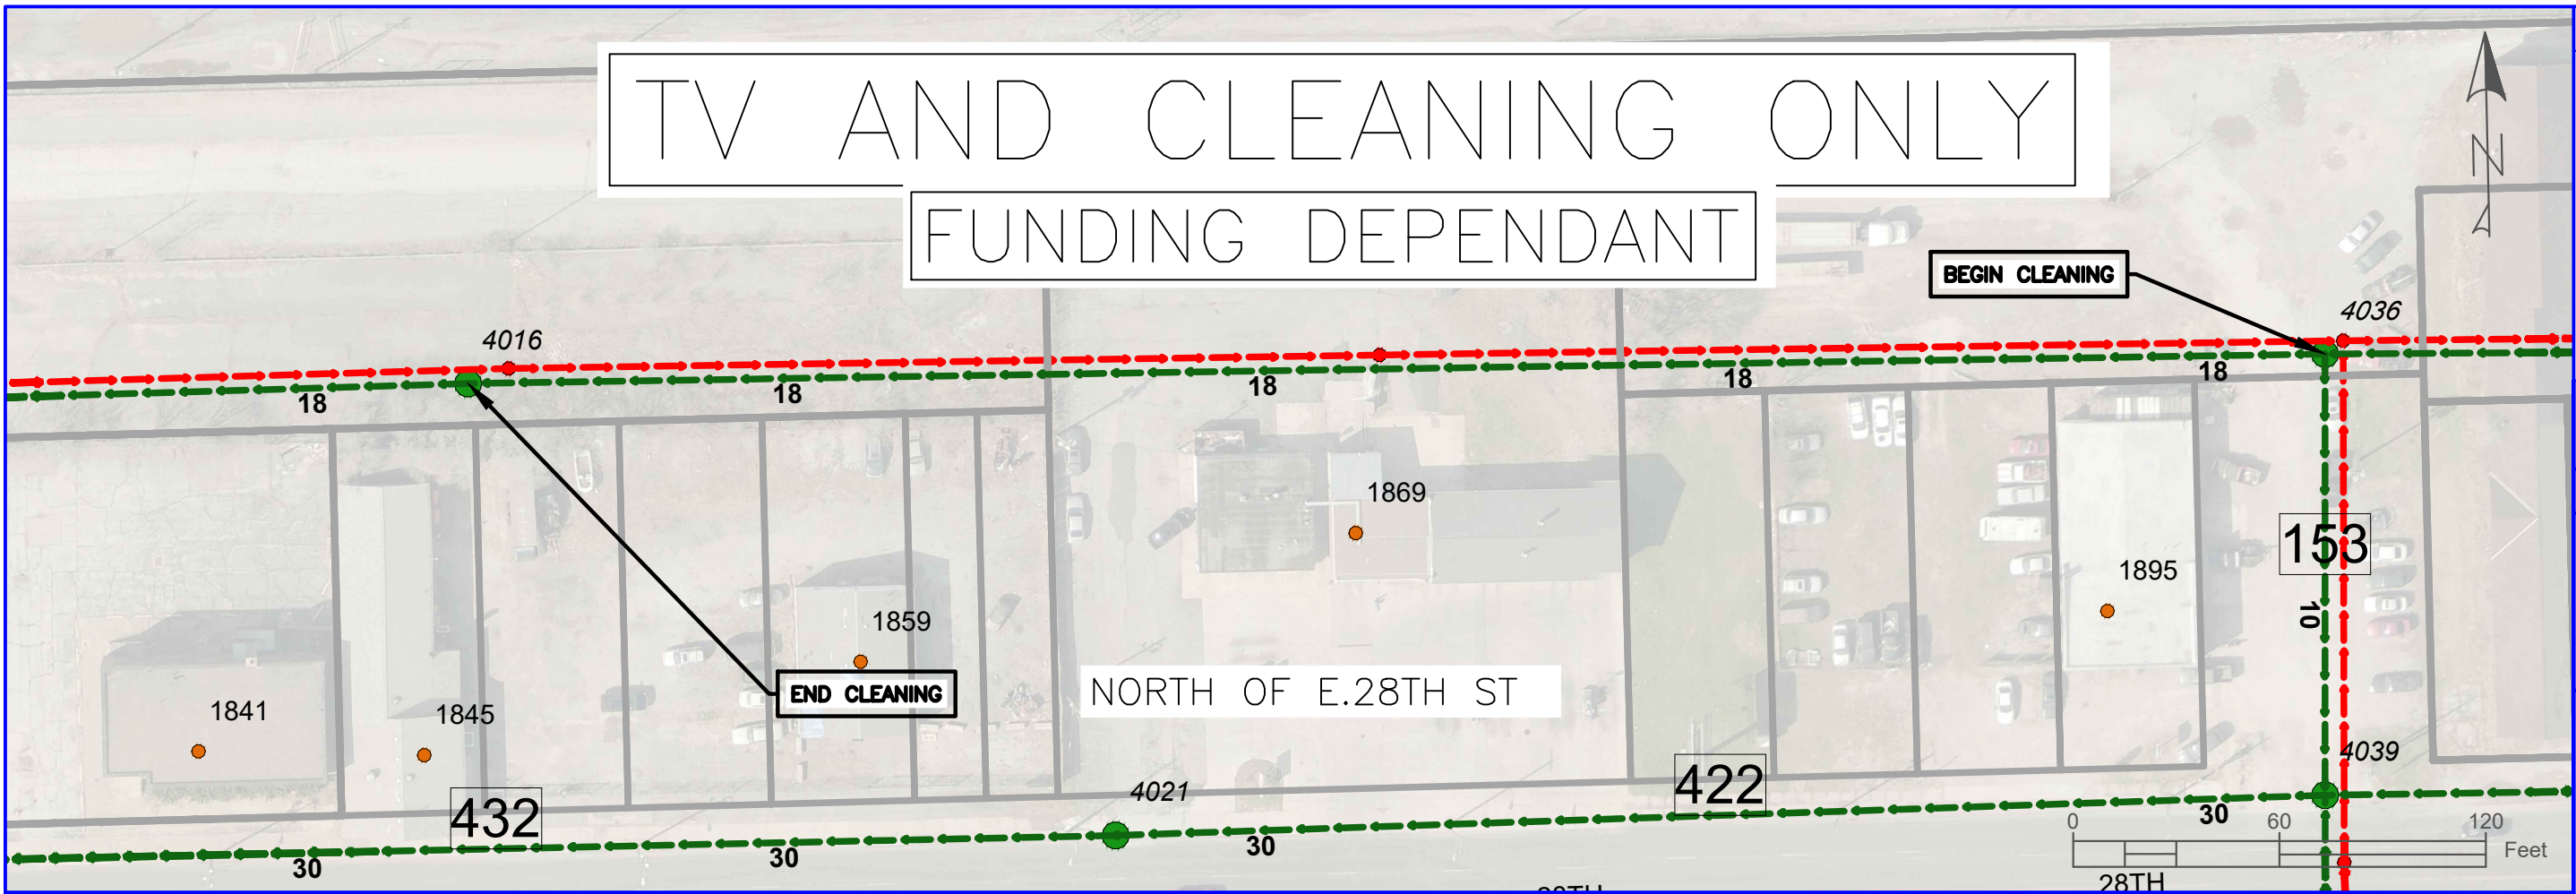

PLAN VIEW — MH 4036—4016

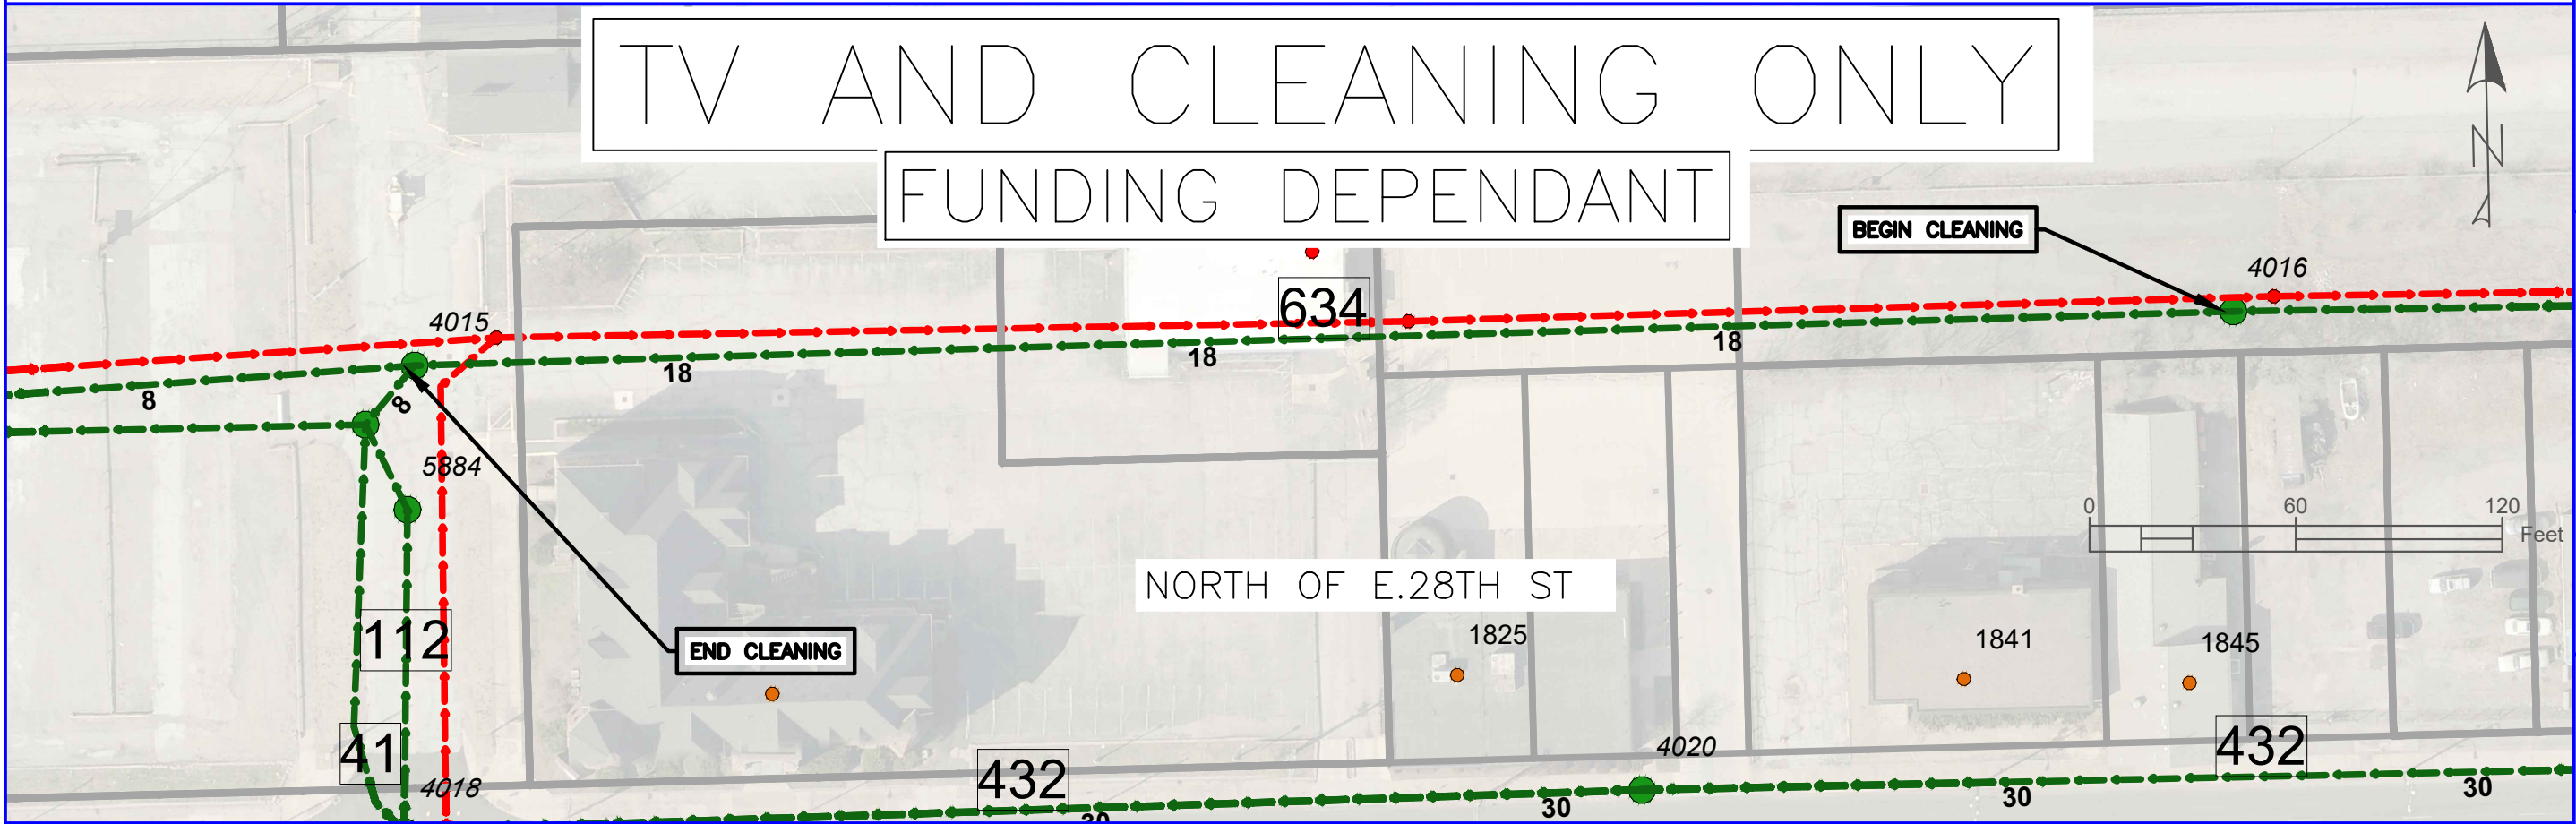

PLAN VIEW — MH 4016—4015

DATE	DESCRIPTION	BY
08/15/20	ISSUED DRAWINGS	VAN


REVISIONS
DATE: AUG. 15, 2020 DRAWN BY: VAN CHK'D BY: JSP & GS

CITY OF LORAIN
ENGINEERING DEPARTMENT
200 WEST ERIE AVENUE
4TH FLOOR
LORAIN, OH 44052
PHONE: (440) 204-2003
FAX: (440) 204-2522



AREA NORTH OF EAST 28TH ST.
BETWEEN PEARL AND SENECA

SANITARY SEWER RELINING
UTILITIES PROJECT
2020
CITY OF LORAIN
COUNTY OF LORAIN, STATE OF OHIO

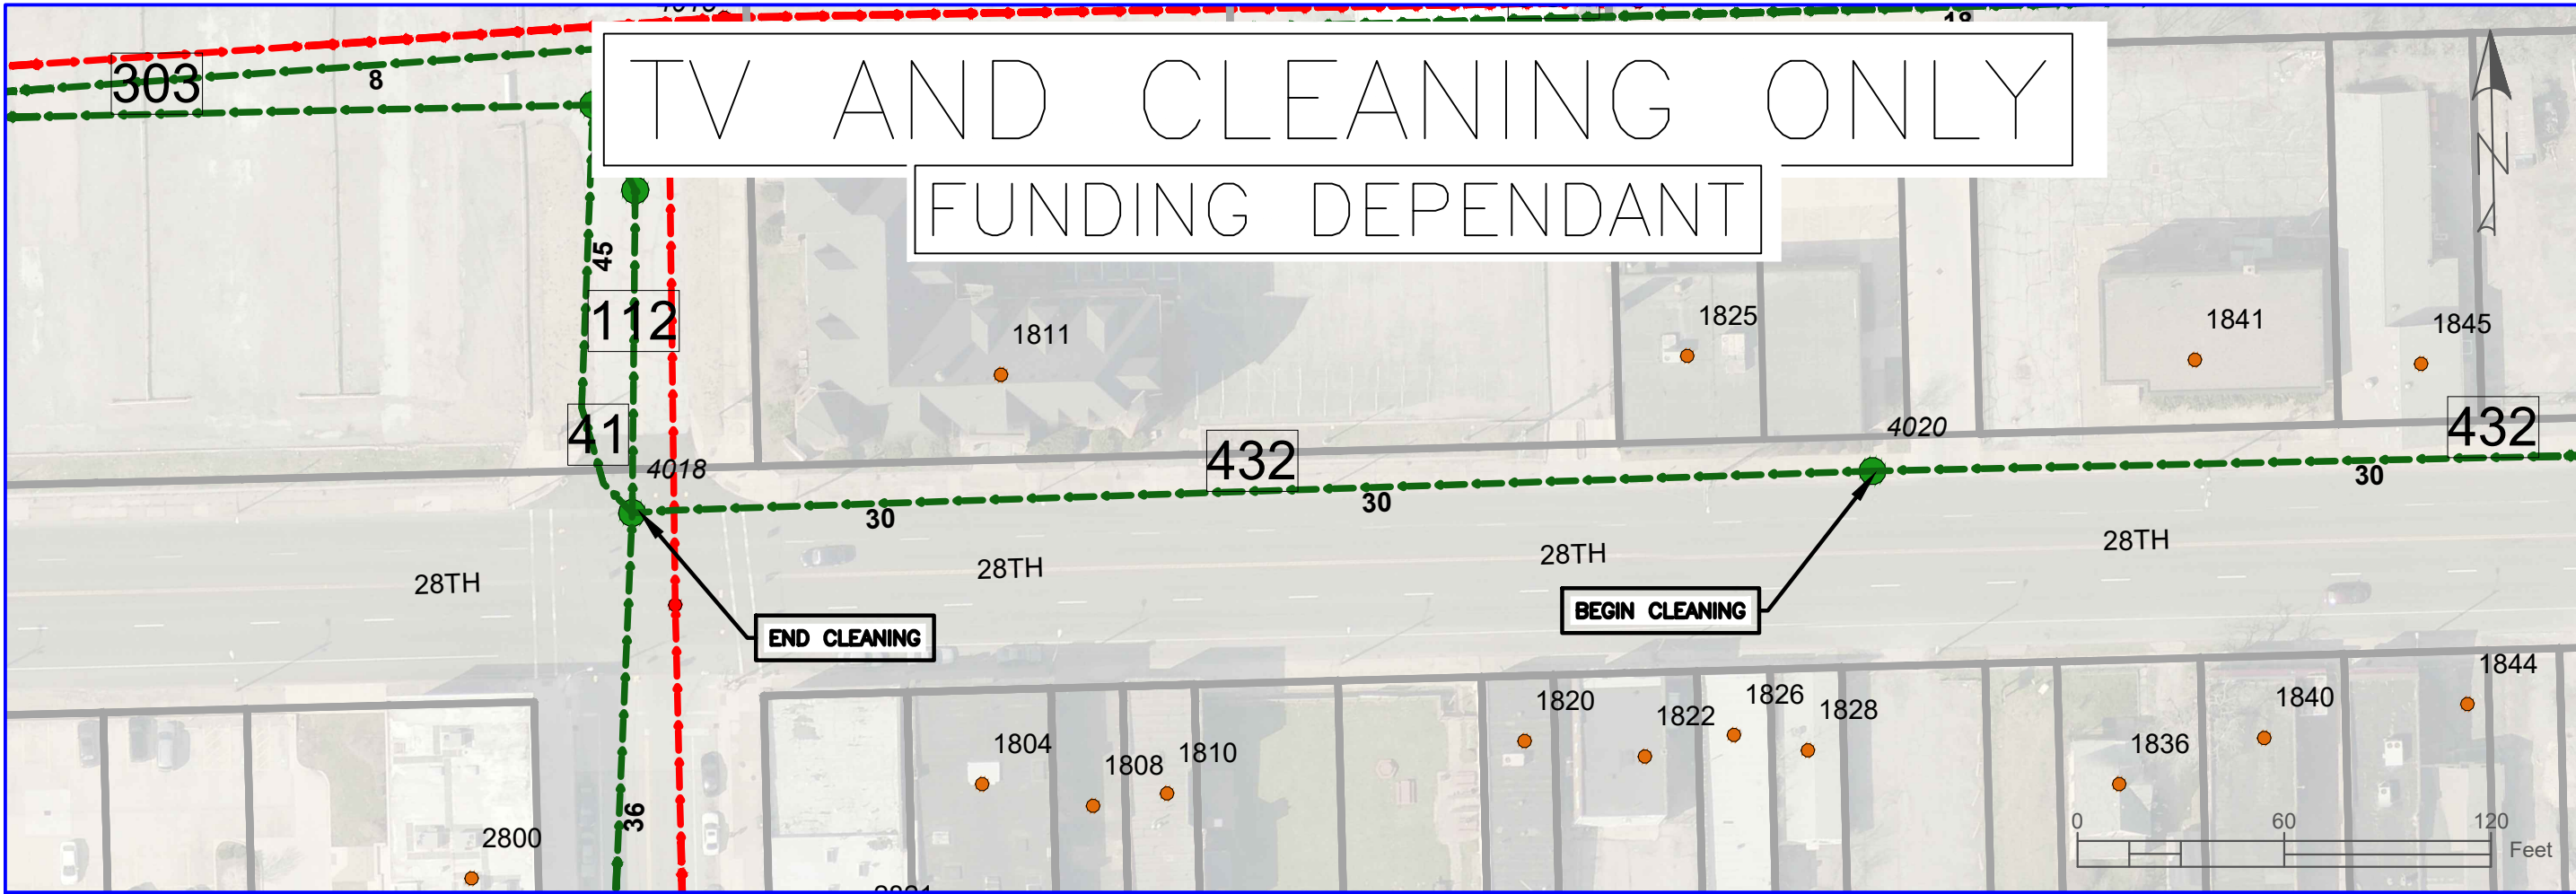

PLAN VIEW — MH 4020—4018

DATE	DESCRIPTION	BY
08/15/20	ISSUED DRAWINGS	VAN

REVISIONS
DATE: AUG. 15, 2020 DRAWN BY: VAN CHK'D BY: JSP & GS

CITY OF LORAIN
ENGINEERING DEPARTMENT
200 WEST ERIE AVENUE
4TH FLOOR
LORAIN, OH 44052
PHONE: (440) 204-2003
FAX: (440) 204-2522



EAST 28TH ST.
BETWEEN PEARL AND SENECA

SANITARY SEWER RELINING
UTILITIES PROJECT
2020
CITY OF LORAIN
COUNTY OF LORAIN, STATE OF OHIO